

Existing Home Model

		Revision		Project Code	MP XXX
				Client Name	X
		Notes		Project Address	
				Project Issue Date	27/07/2021



0 10 20 30 40 50

Scale Bar



Scale Bar 1;1250

Scale:1 : 1250



0 5 10 15 20

Scale Bar



Scale Bar 1;500

Scale: 1 : 500



7/30/2021 5:54:50 PM

Client Name

X

Project Address

Notes

Submitted For

Existing Drawing Set

Project Stage

Creation Pack

Sheet name

EX. Location Plan

Page No.

B.EX.0.1

Scale | As indicated



Issue Number

Approver

Date 27/07/2021

Page- A3

MP XXX

 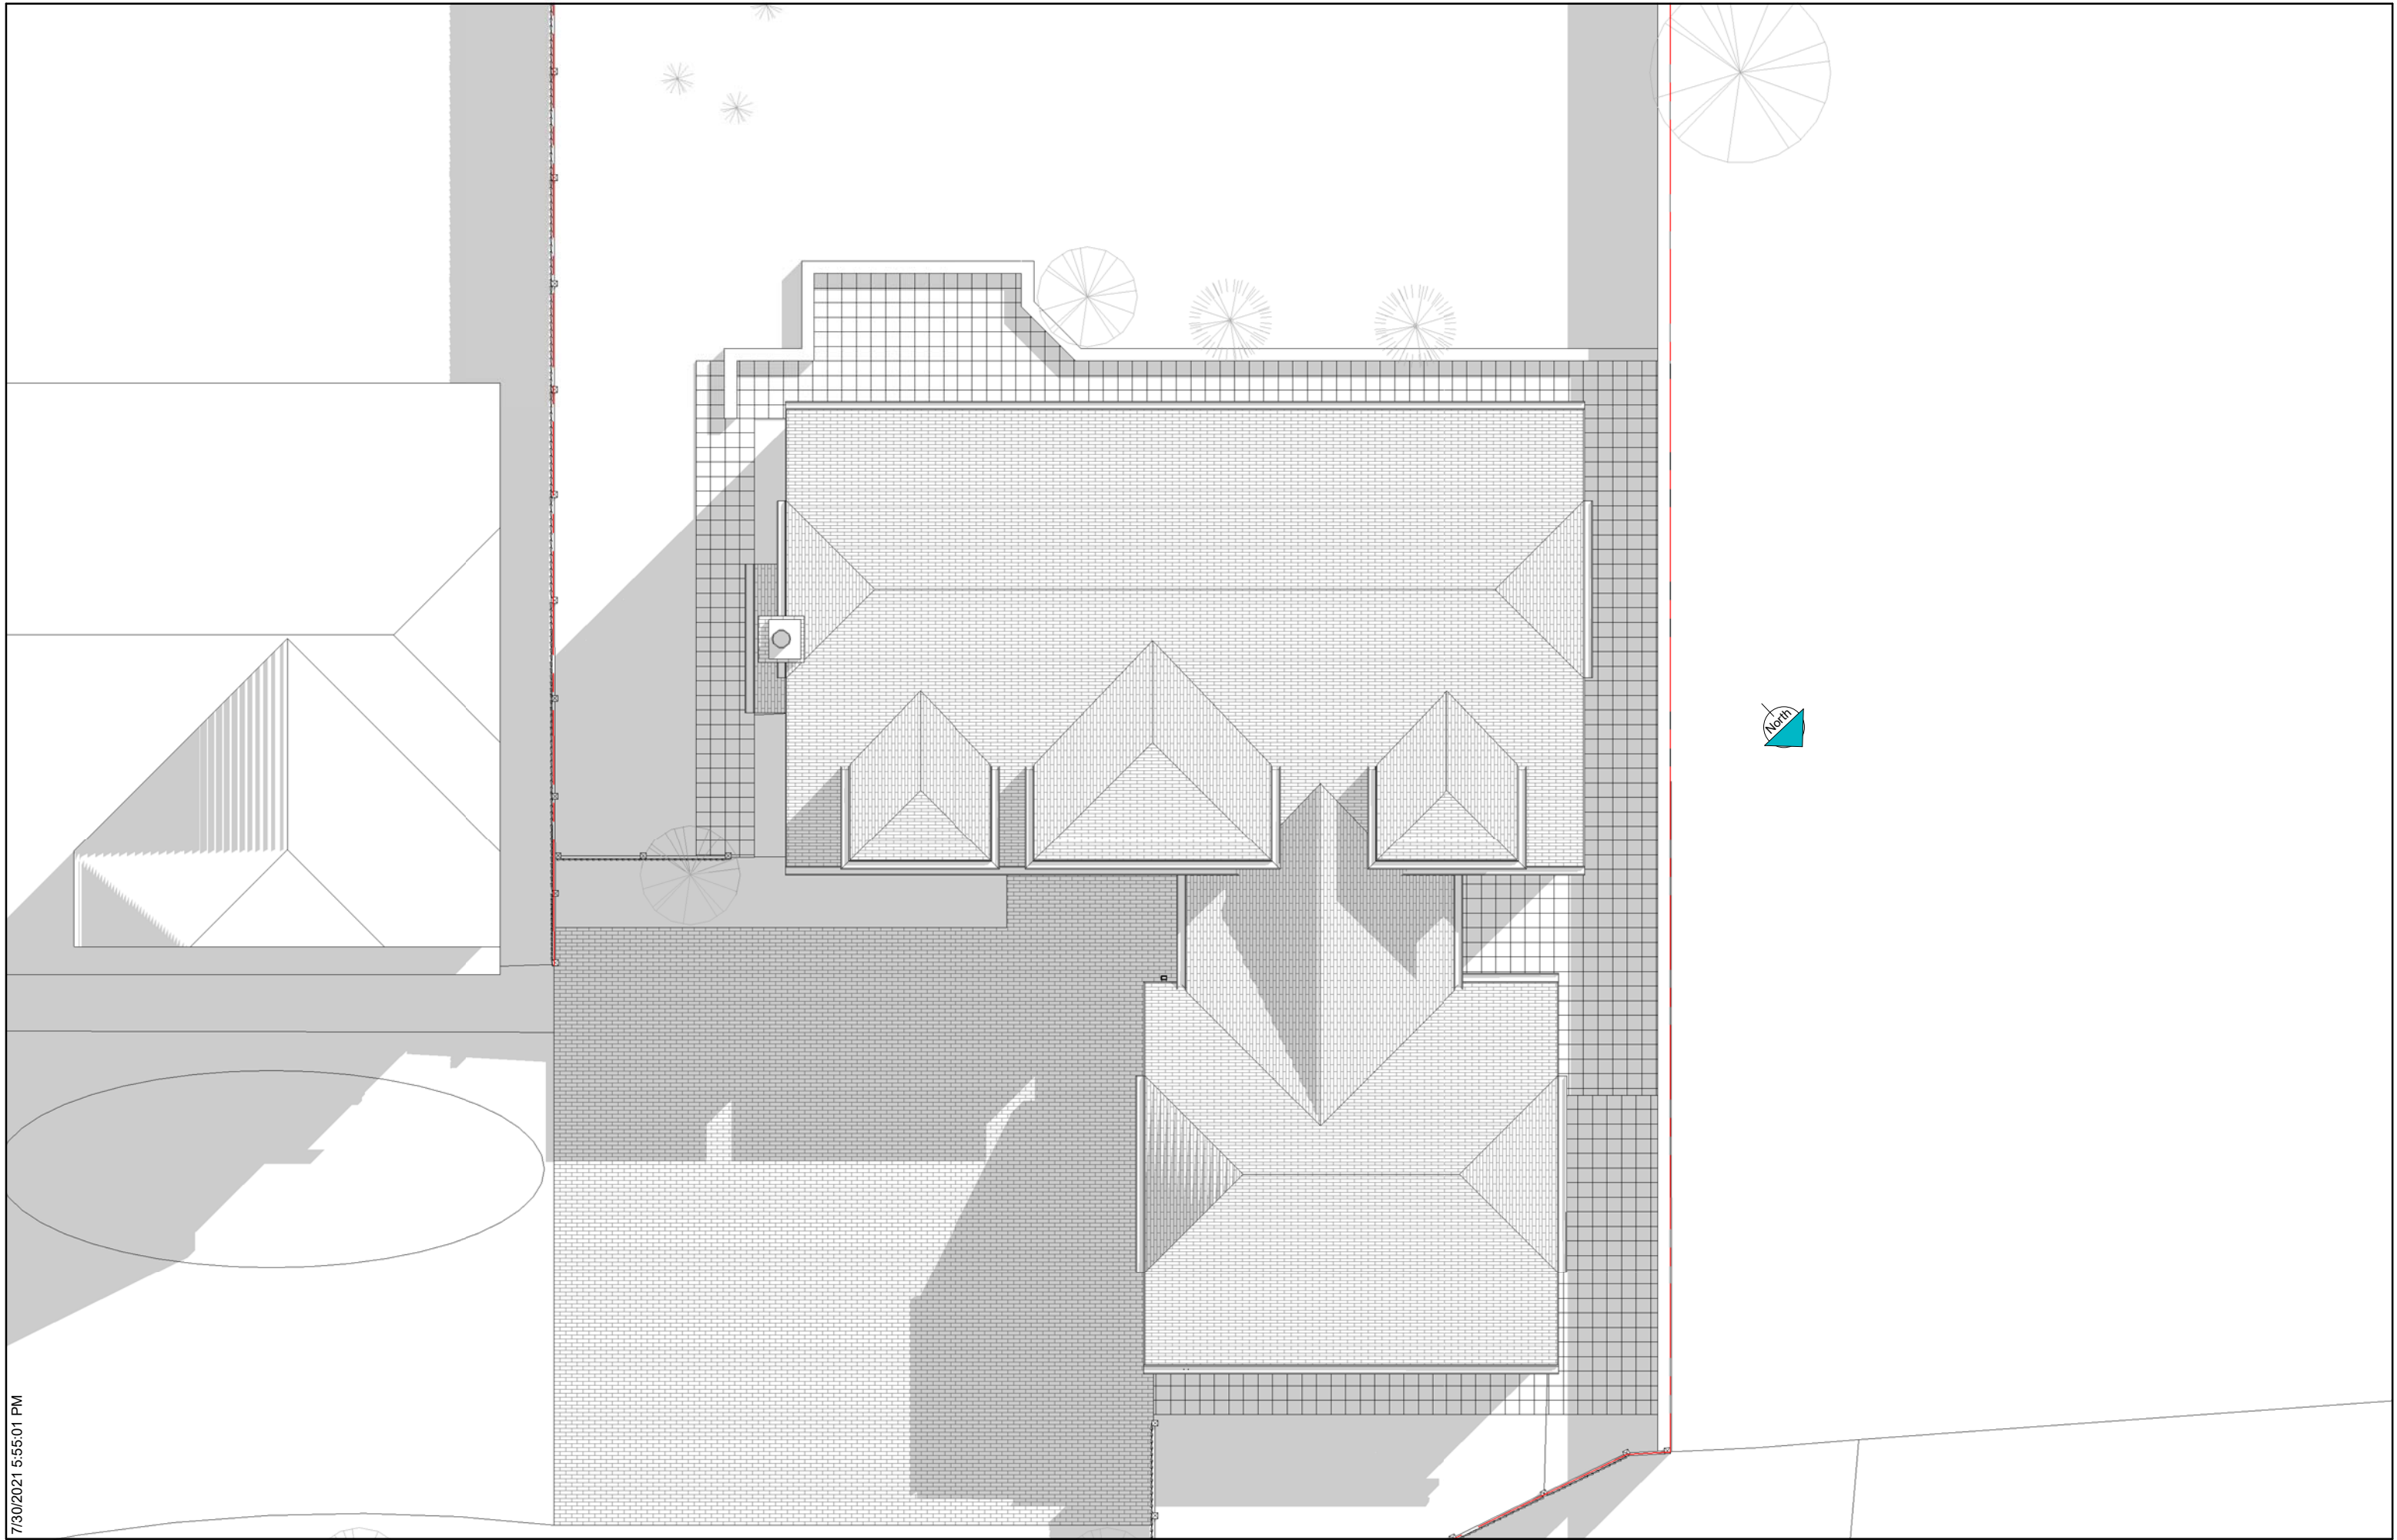

Client Name
X
Project Address

Notes

Submitted For
Existing Drawing Set
Project Stage
Creation Pack


Sheet name
EX. Site Plan
Page No.
B.EX.0.2
Scale 1 : 100
Issue Number
Approver
Date 27/07/2021
Page- A3
MP XXX




7/30/2021 5:55:09 PM



7/30/2021 5:58:58 PM

 

7/30/2021 5:59:09 PM

 


Client Name
X
Project Address


Notes

Submitted For
Existing Drawing Set
Project Stage
Creation Pack

Sheet name	Issue Number	Page- A3
EX. 3D View 3 (Rear)	Approver	MP XXX
Page No.	Date 27/07/2021	
B.EX.1.3		
Scale		

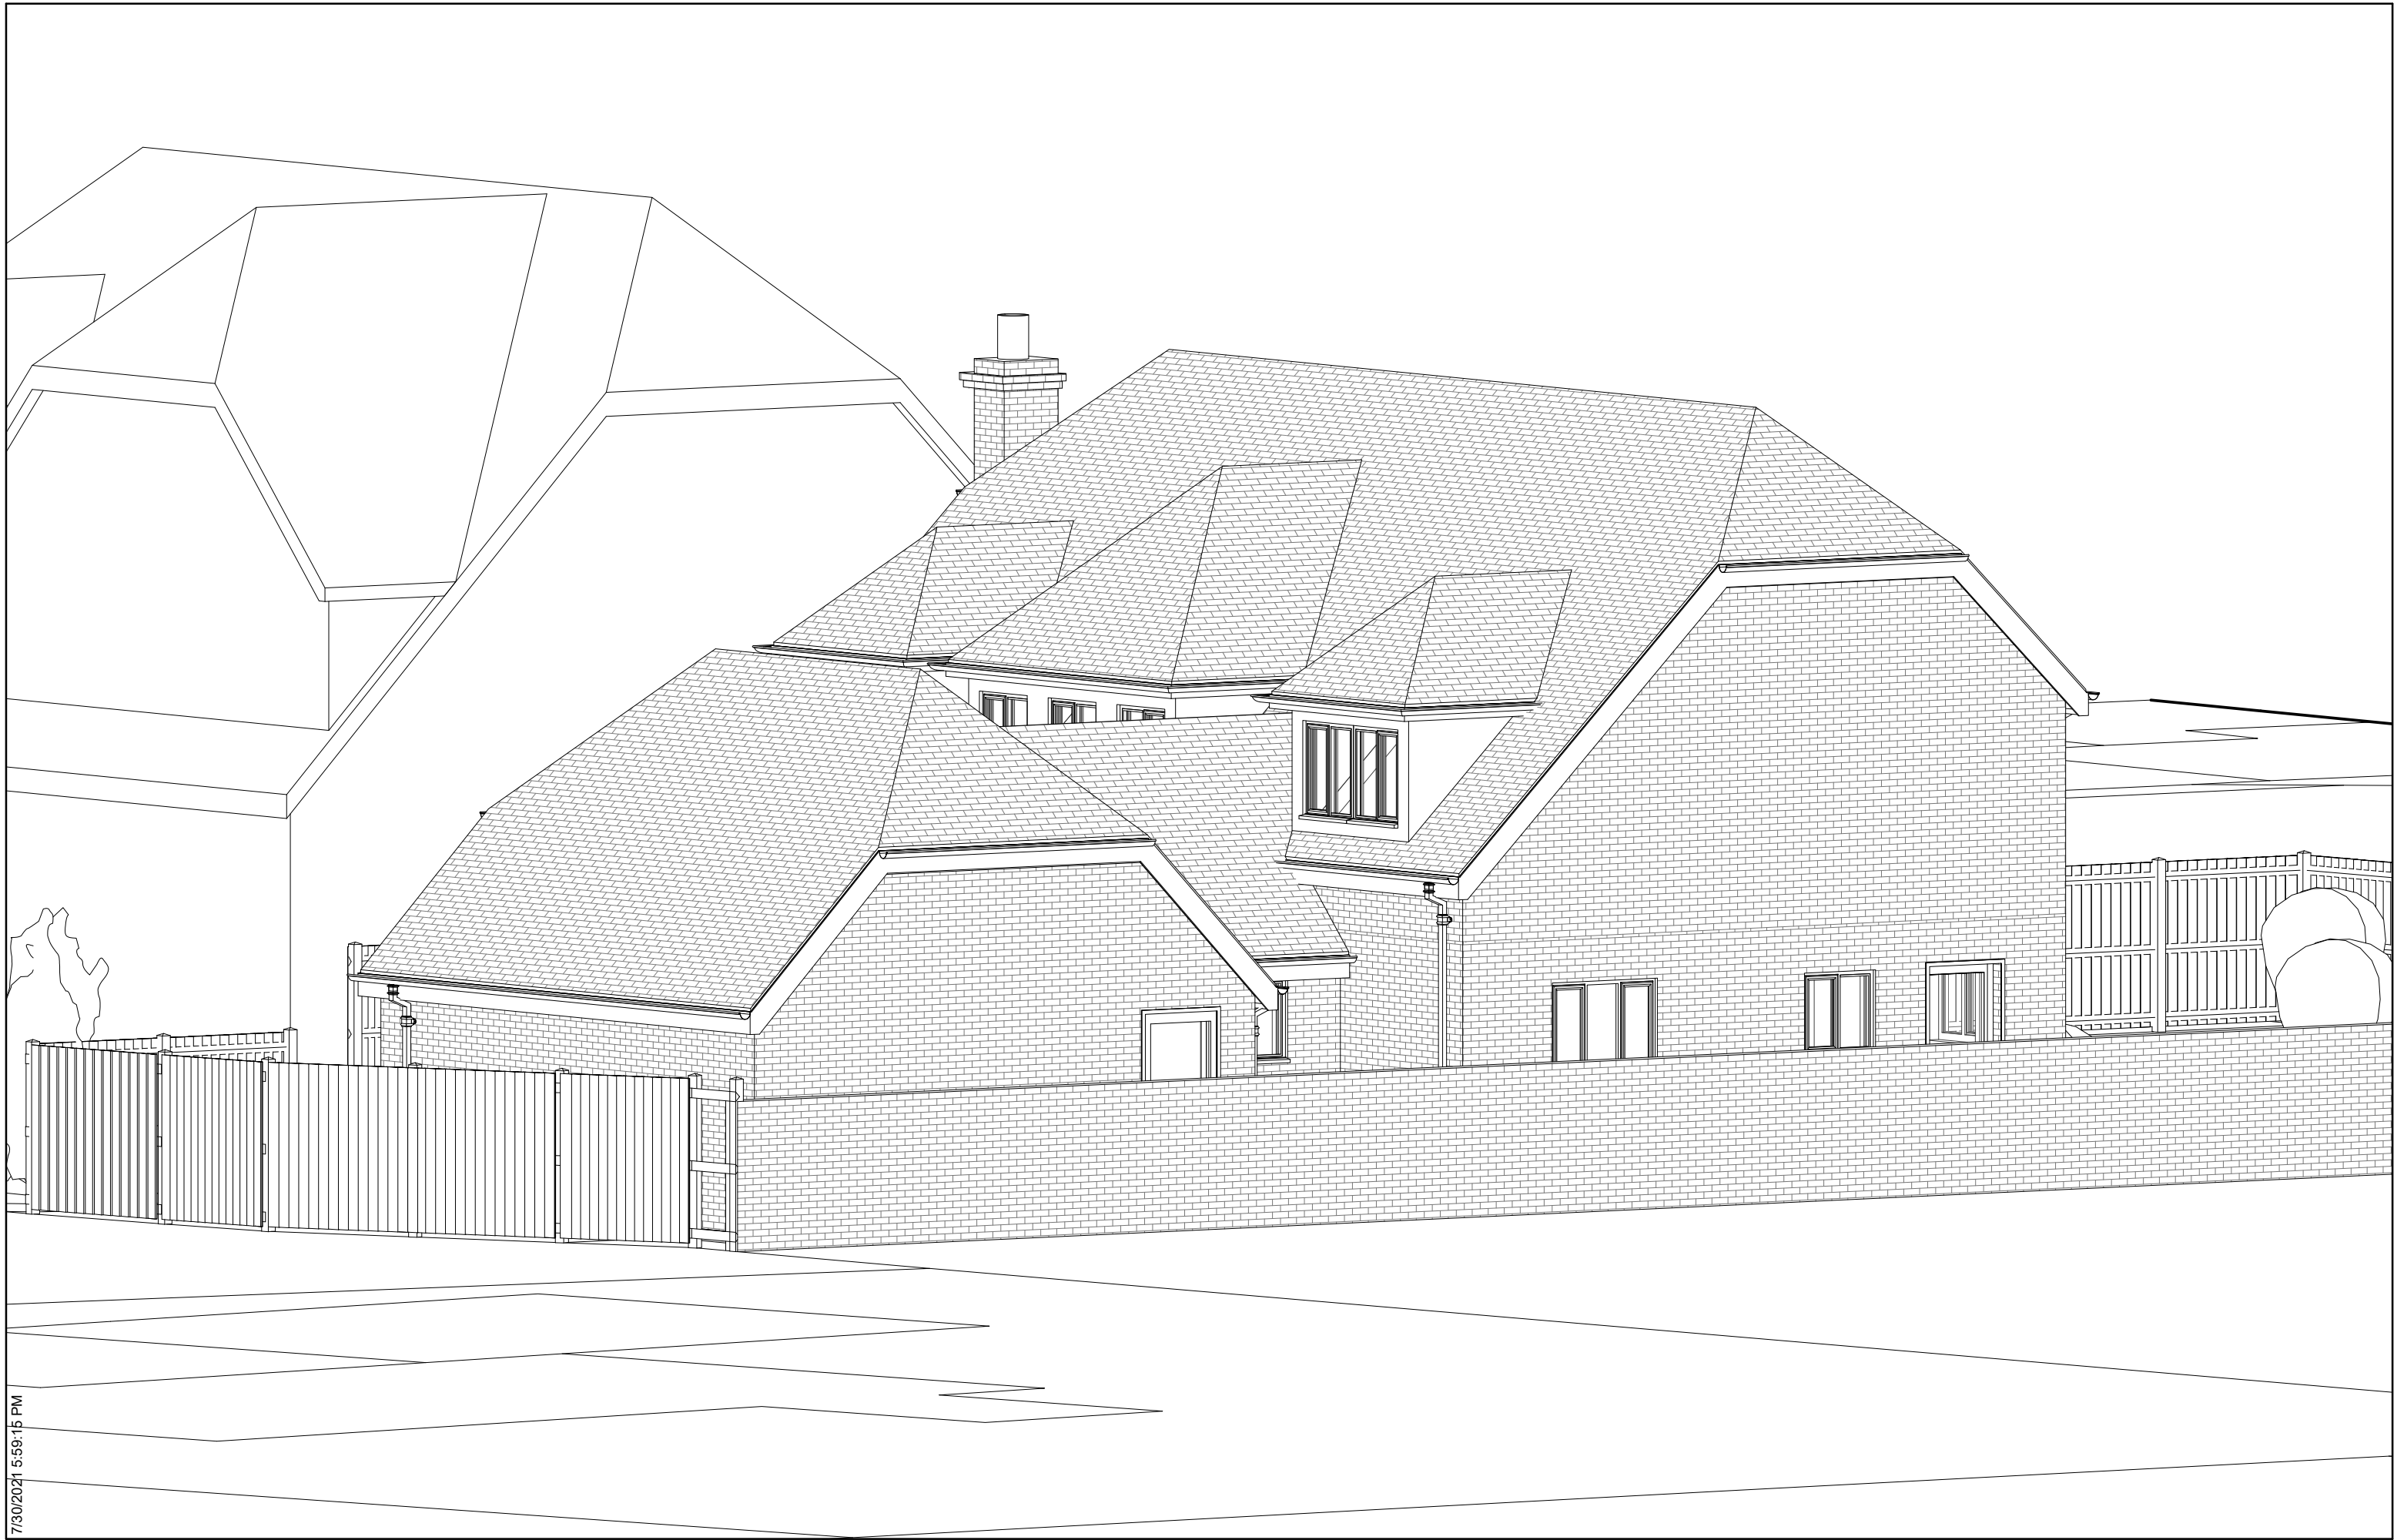

7/30/2021 5:59:15 PM

 



Client Name
X
Project Address


Notes

Submitted For
Existing Drawing Set
Project Stage
Creation Pack


Sheet name	Issue Number	Page- A3
EX. 3D View 4 (Rear)	Approver	MP XXX
Page No.	Date 27/07/2021	
B.EX.1.4		
Scale		

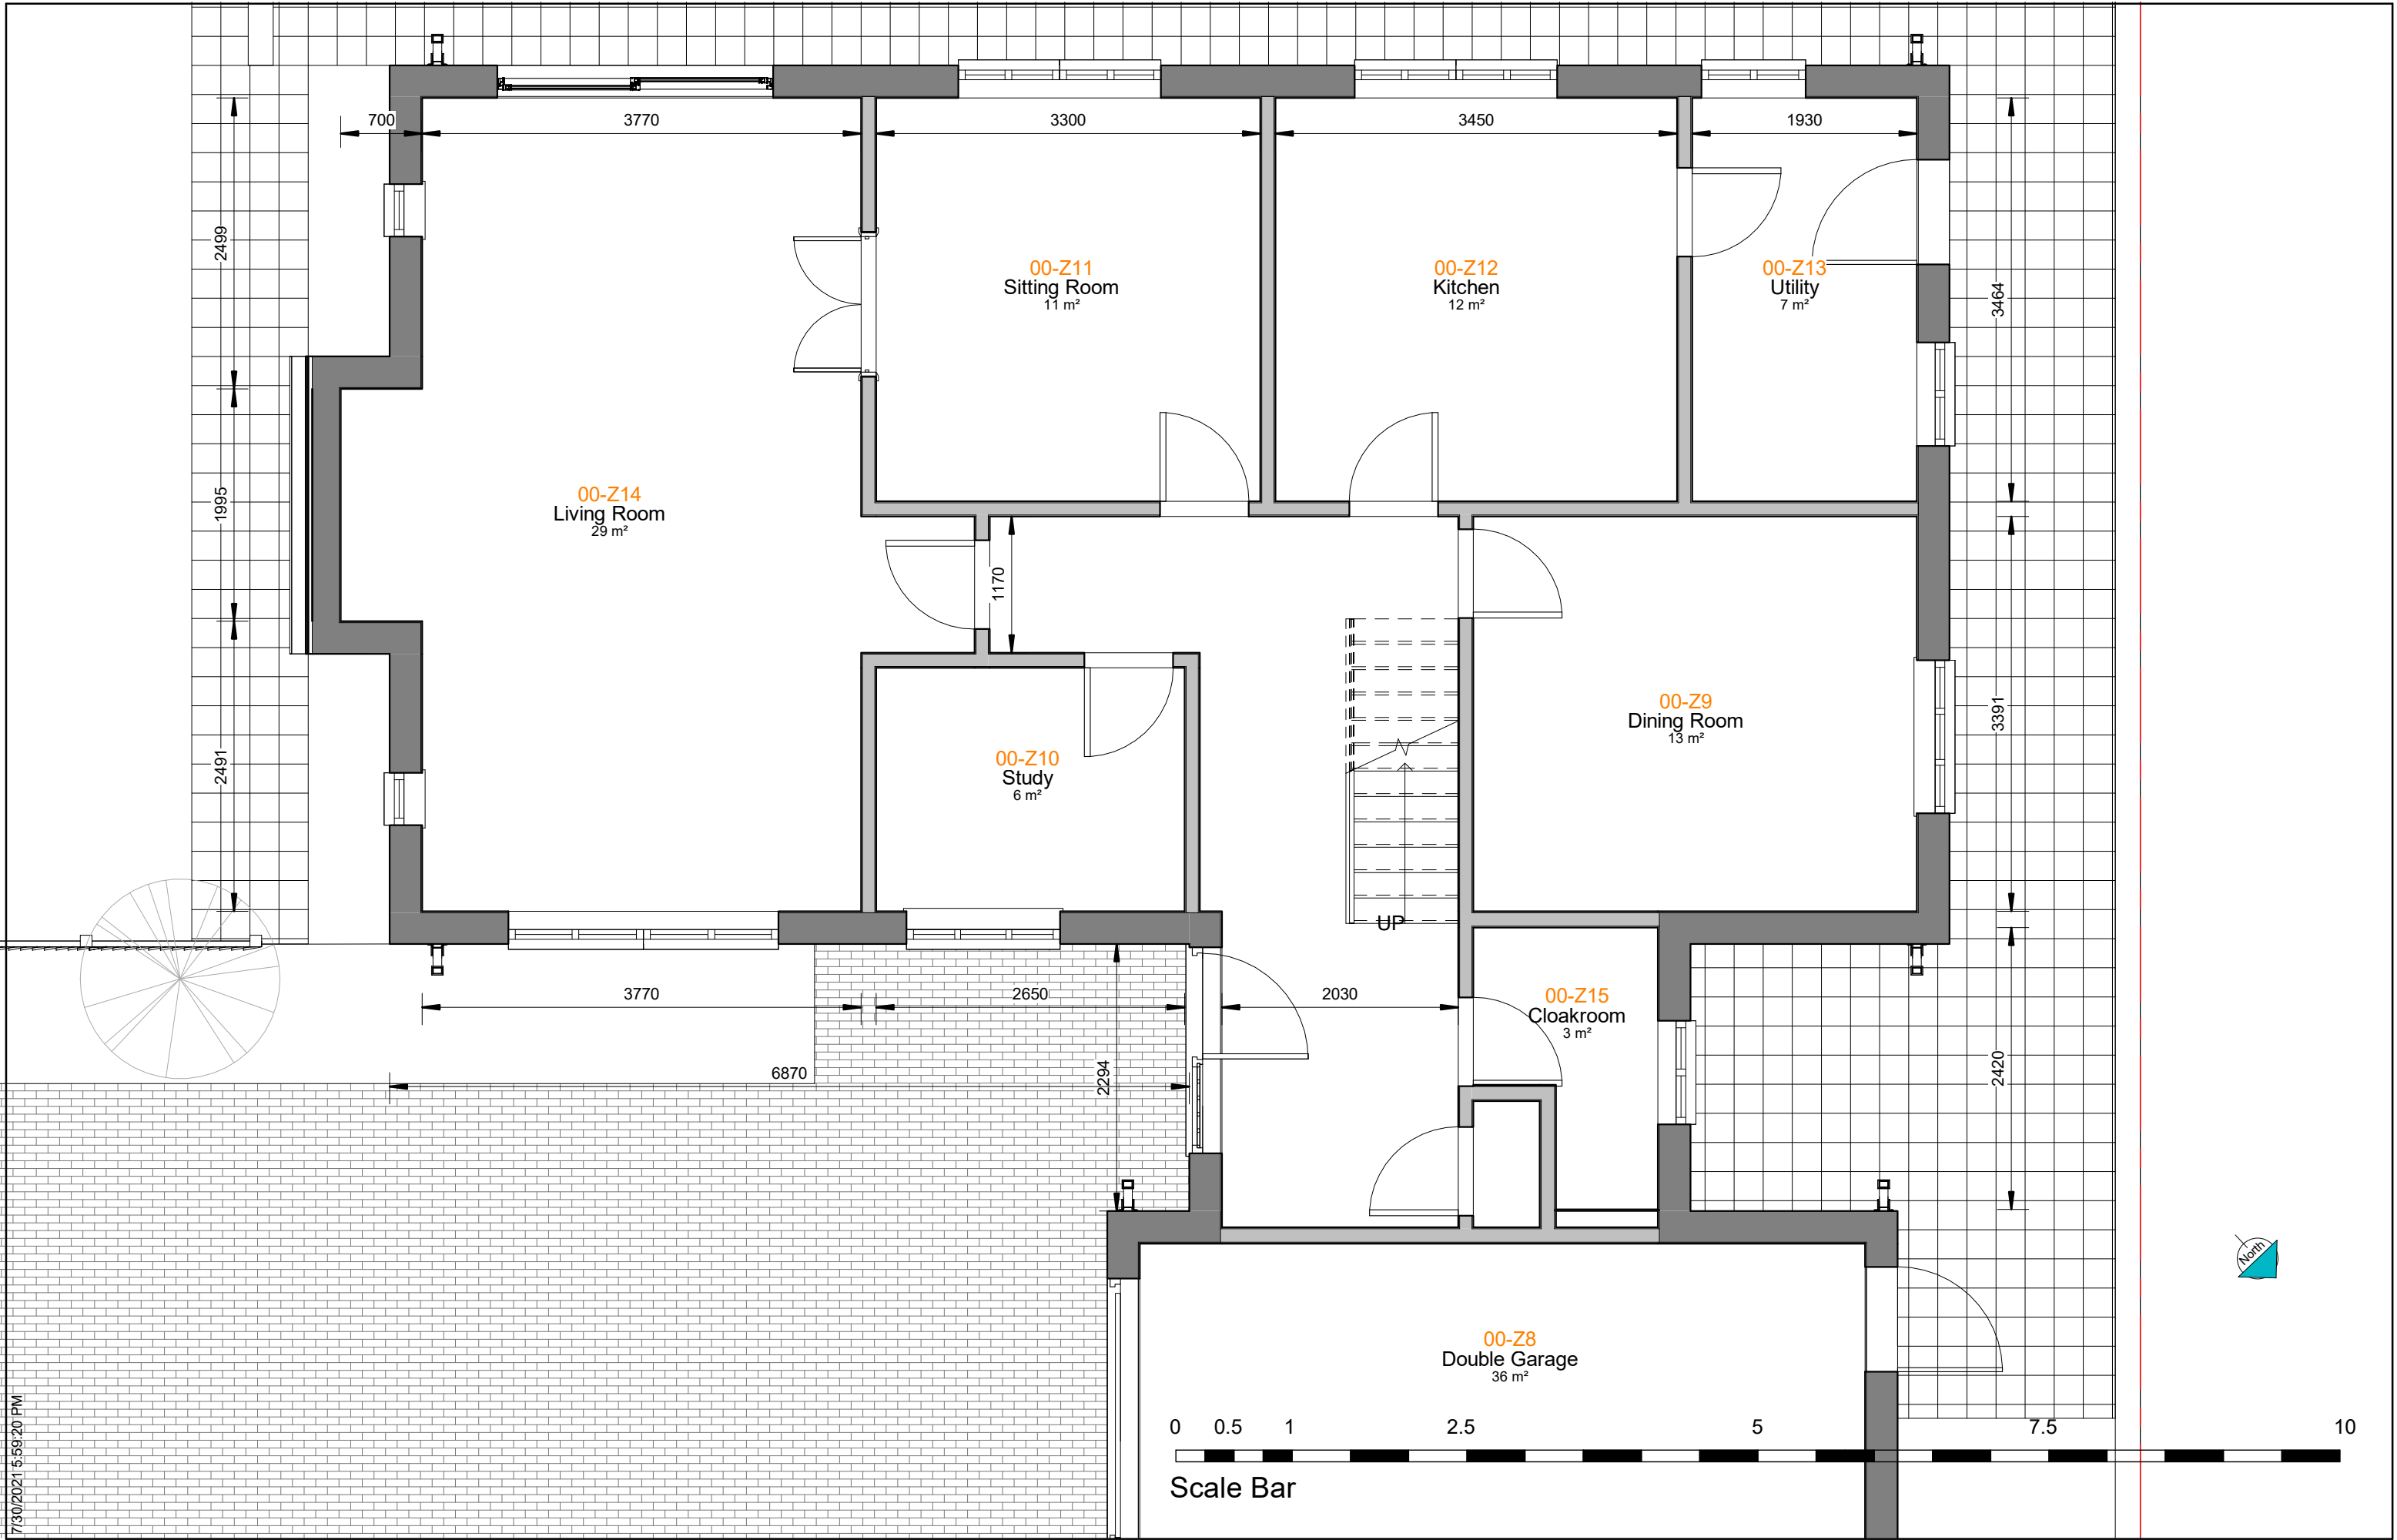

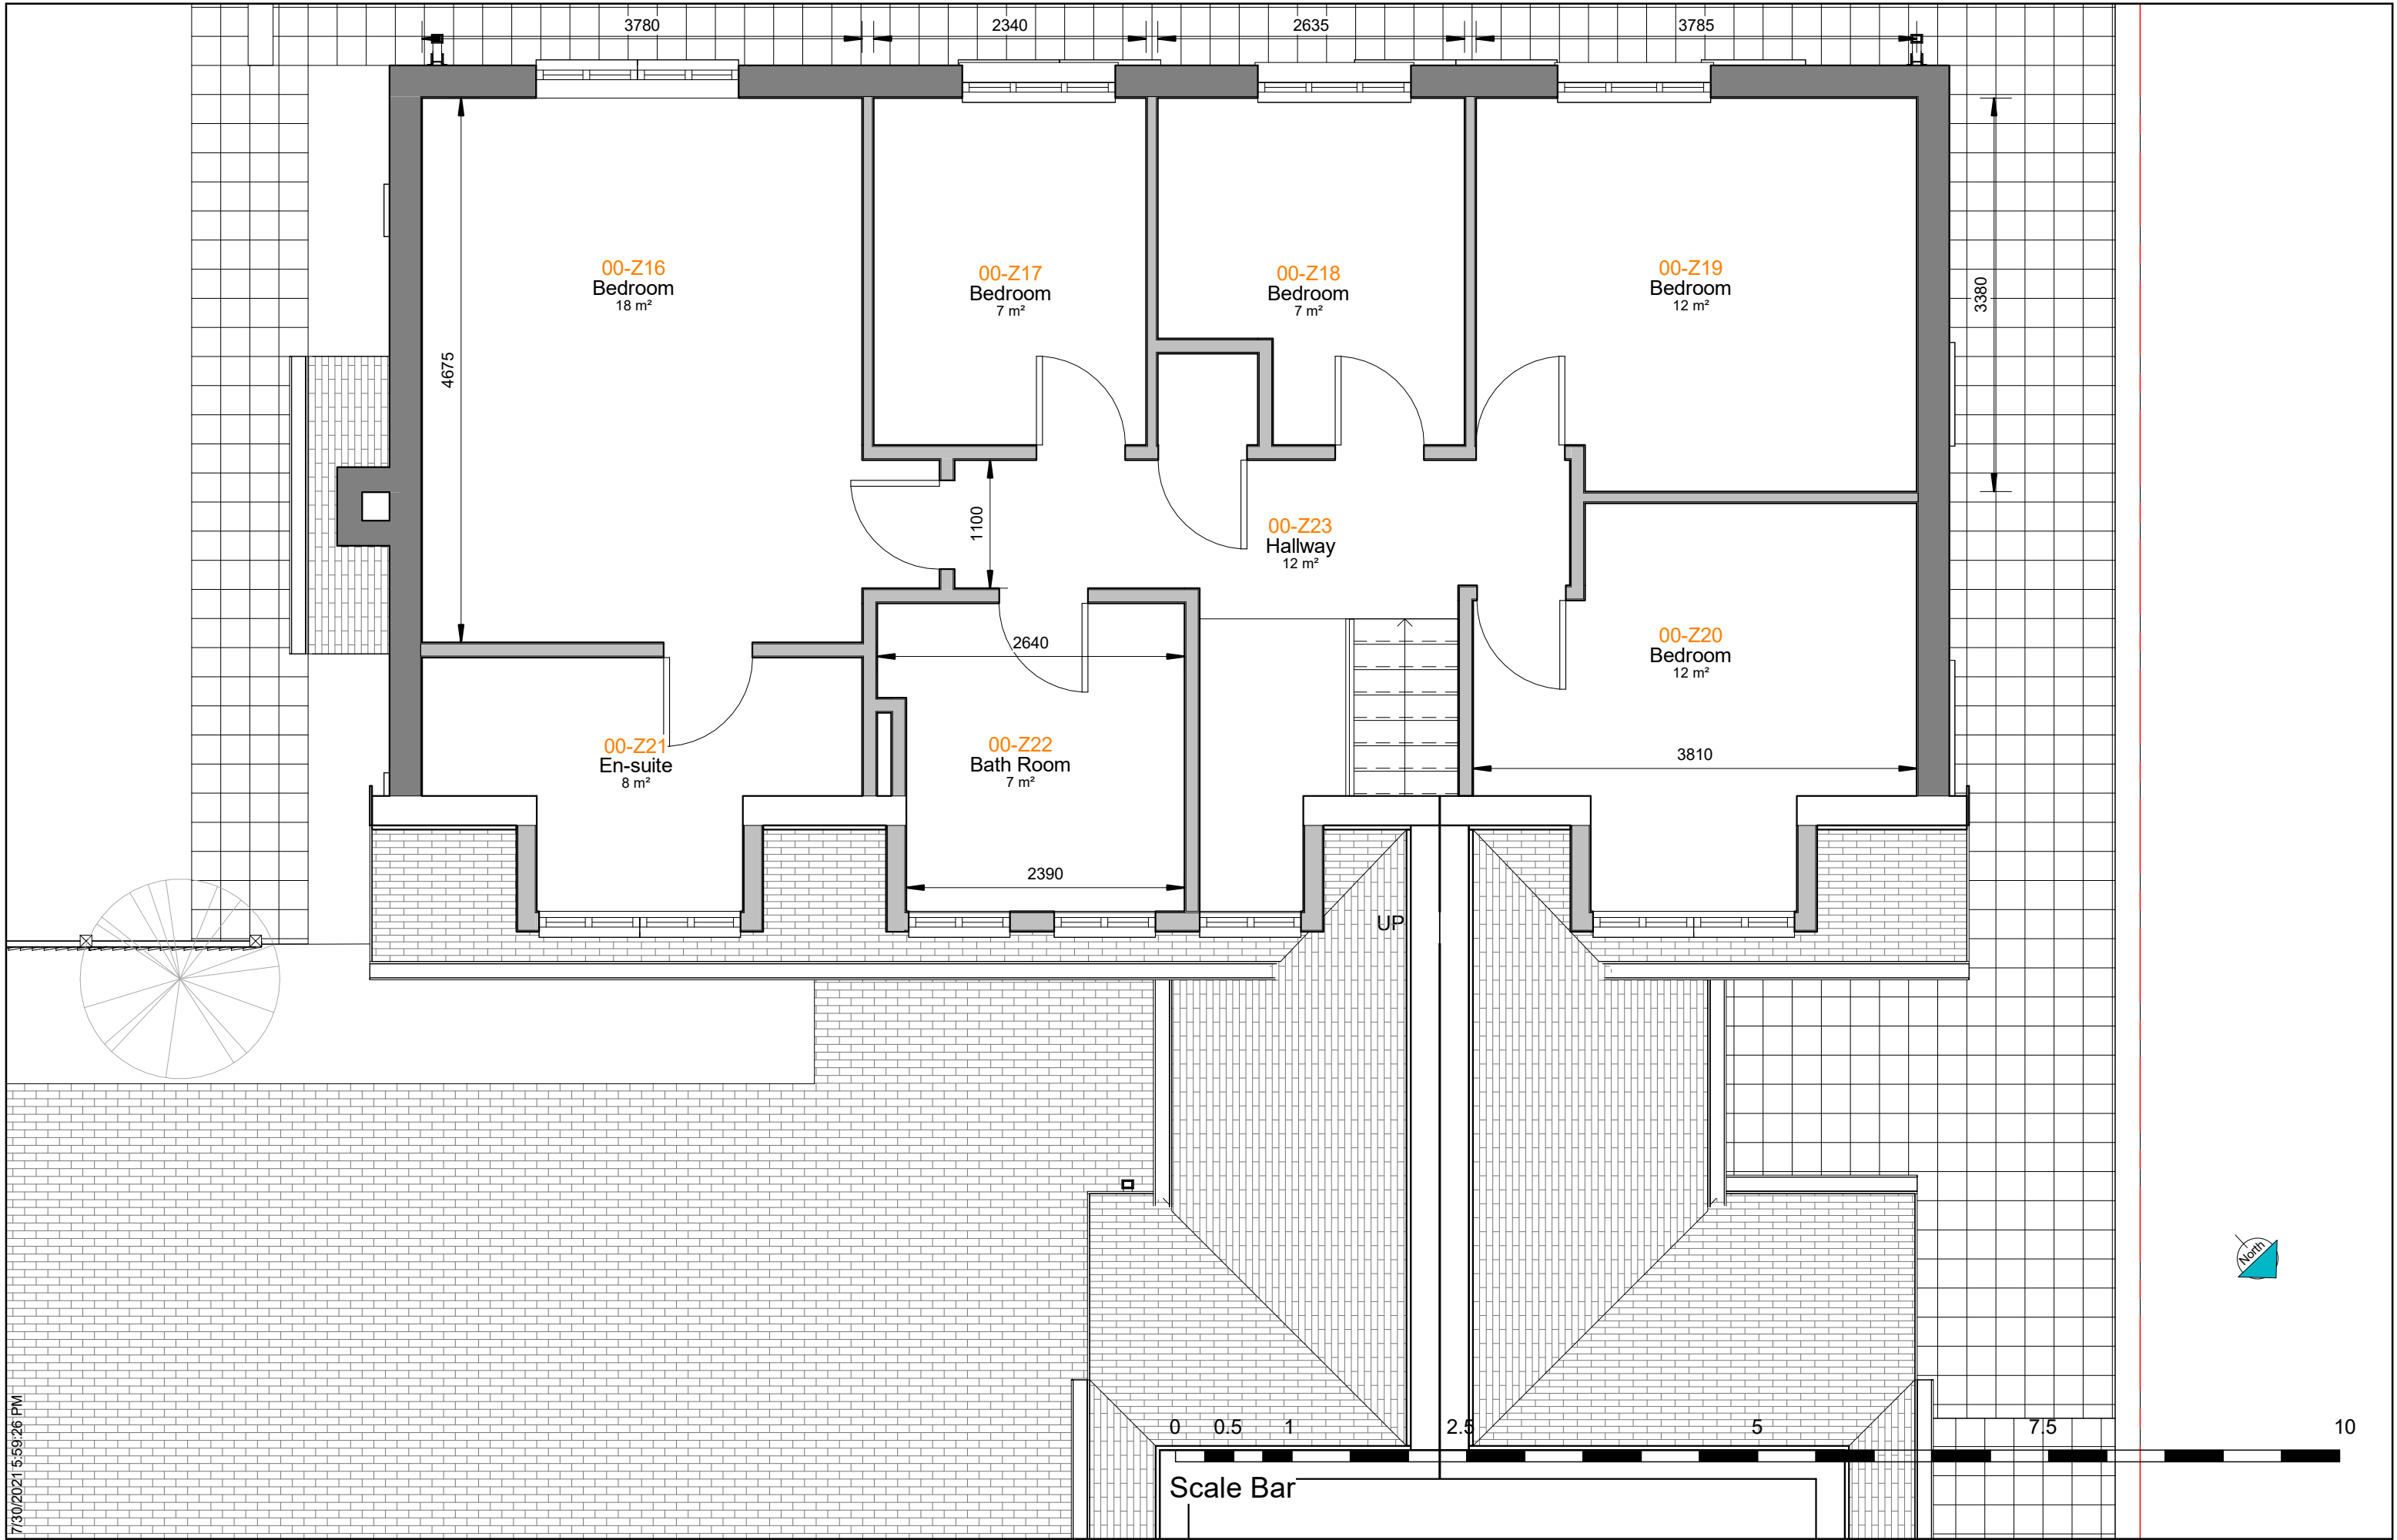

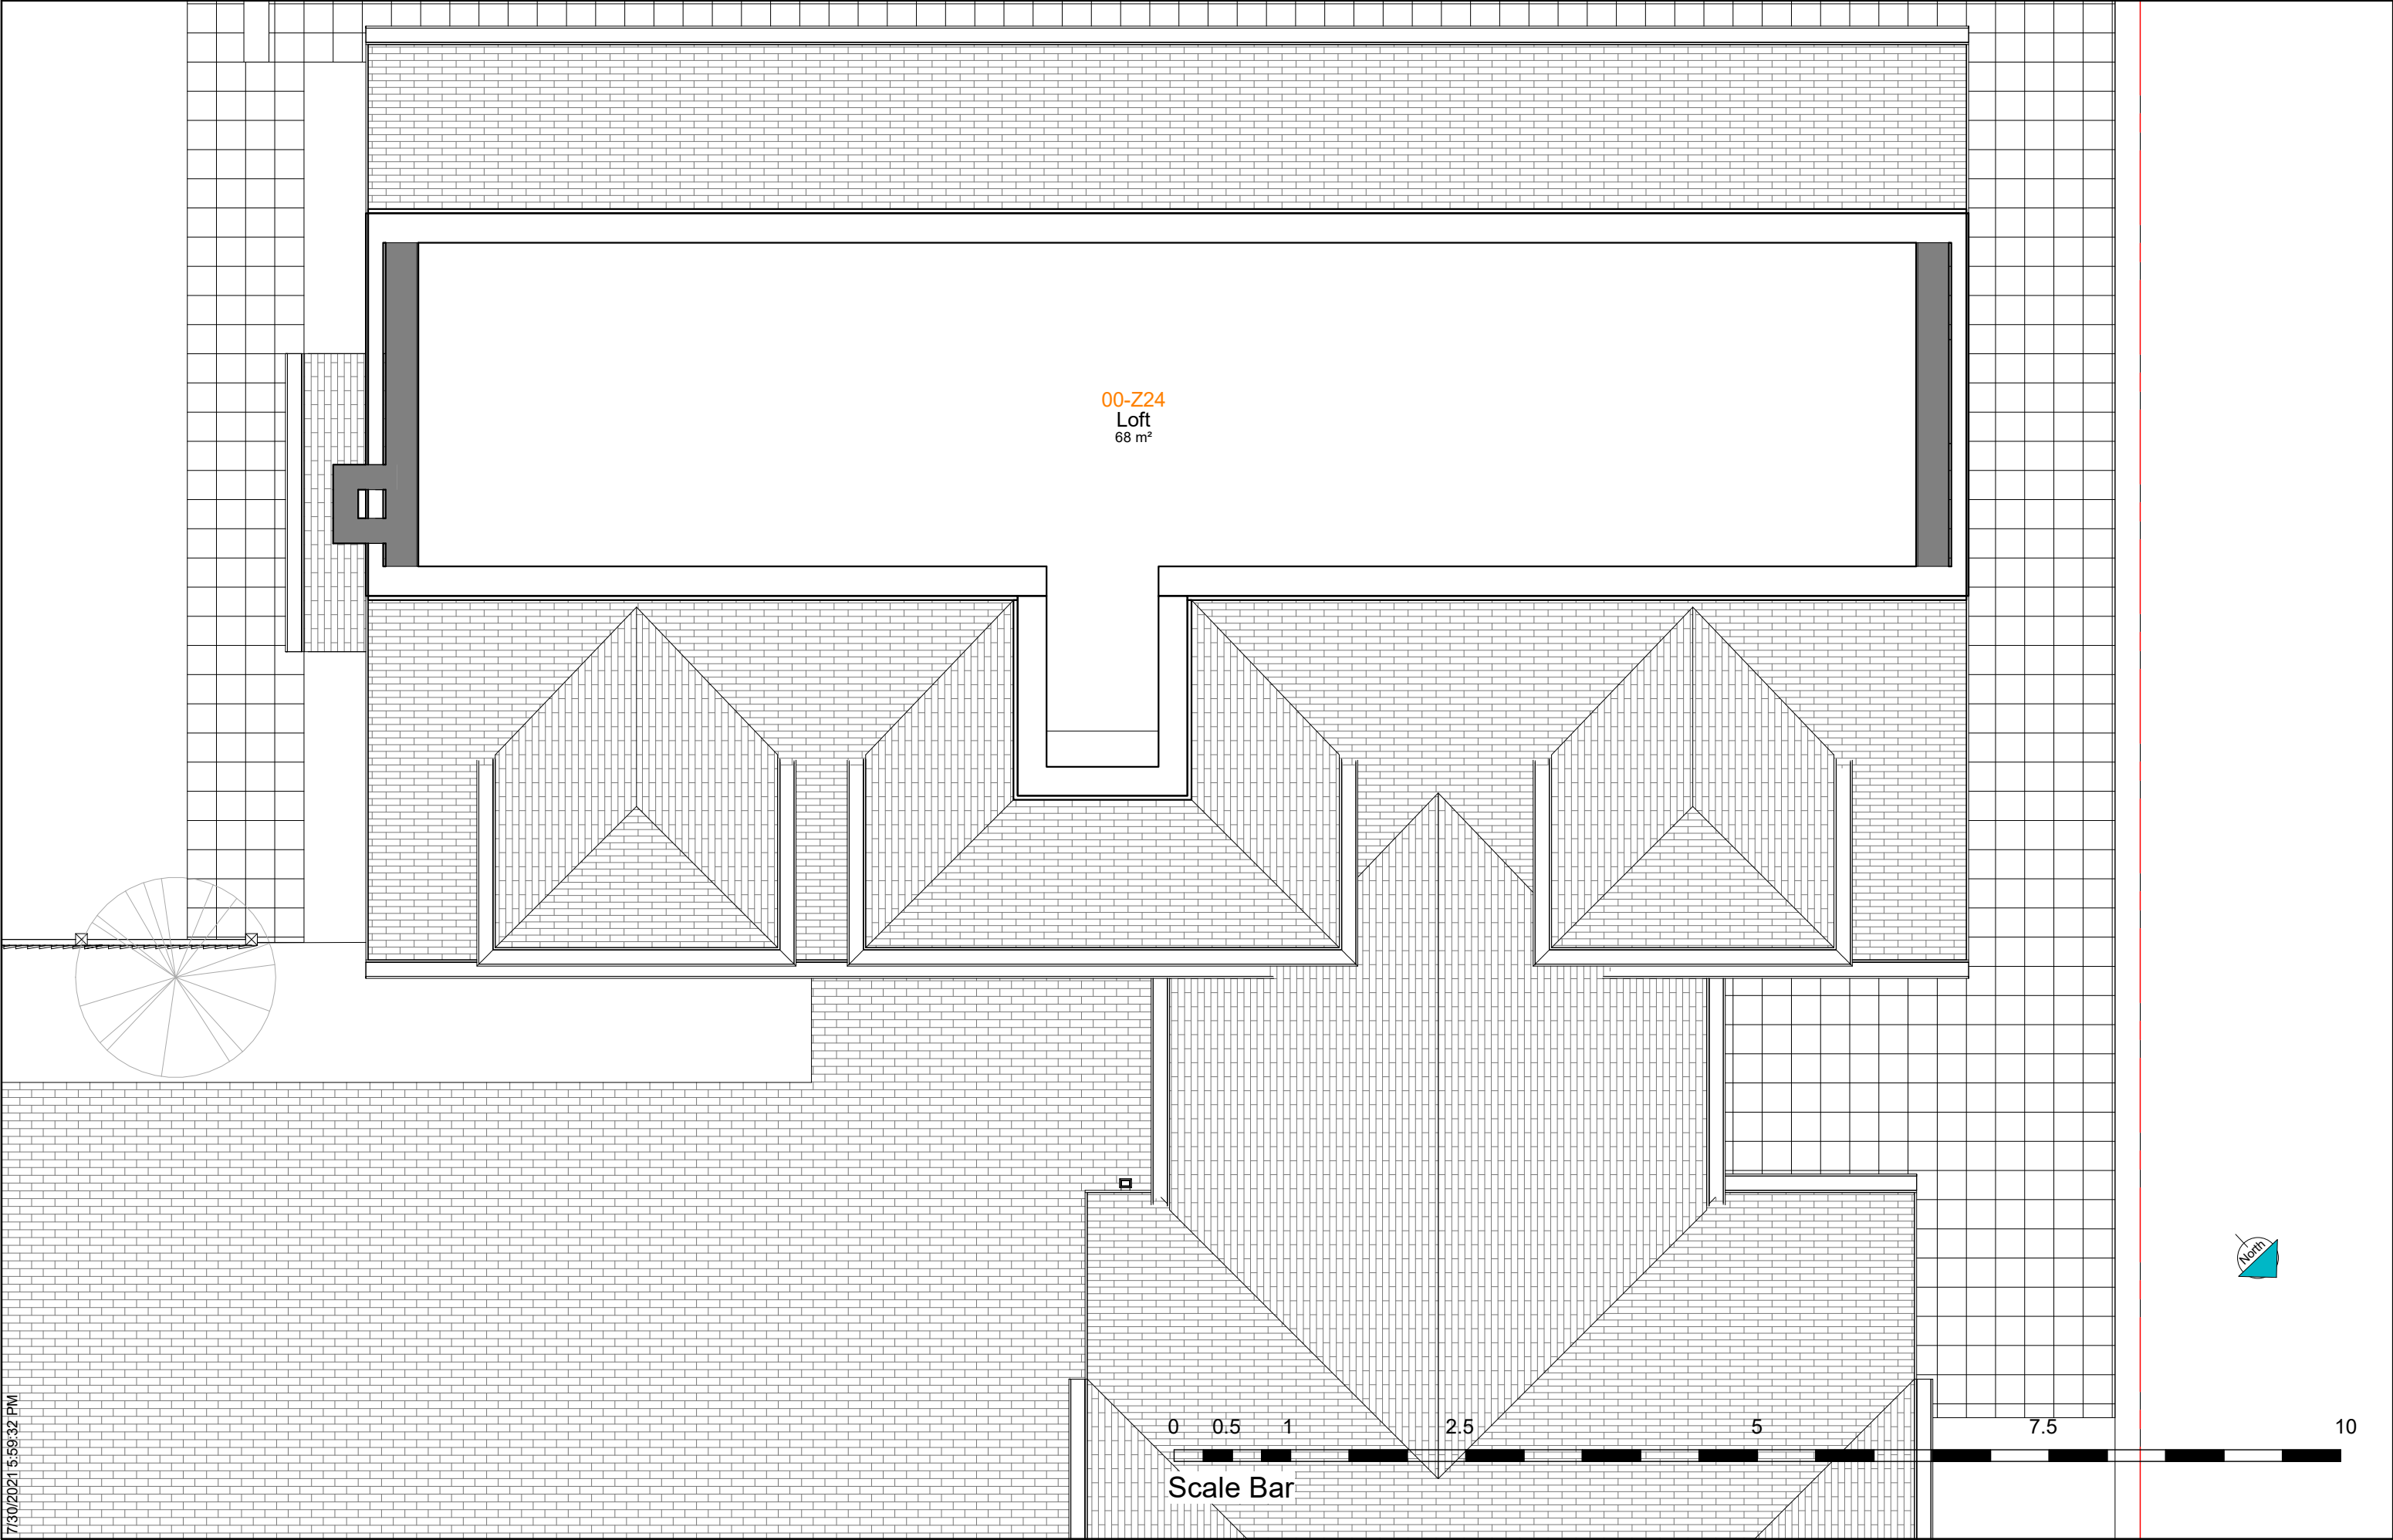

7/10/2021 5:59:32 PM

 


Client Name
X
Project Address


Notes

Submitted For
Existing Drawing Set
Project Stage
Creation Pack

Sheet name
EX. Loft Floor Plan
Page No.
B.EX.2.3
Scale 1 : 50
Issue Number
Approver
Date 27/07/2021
Page- A3
MP XXX

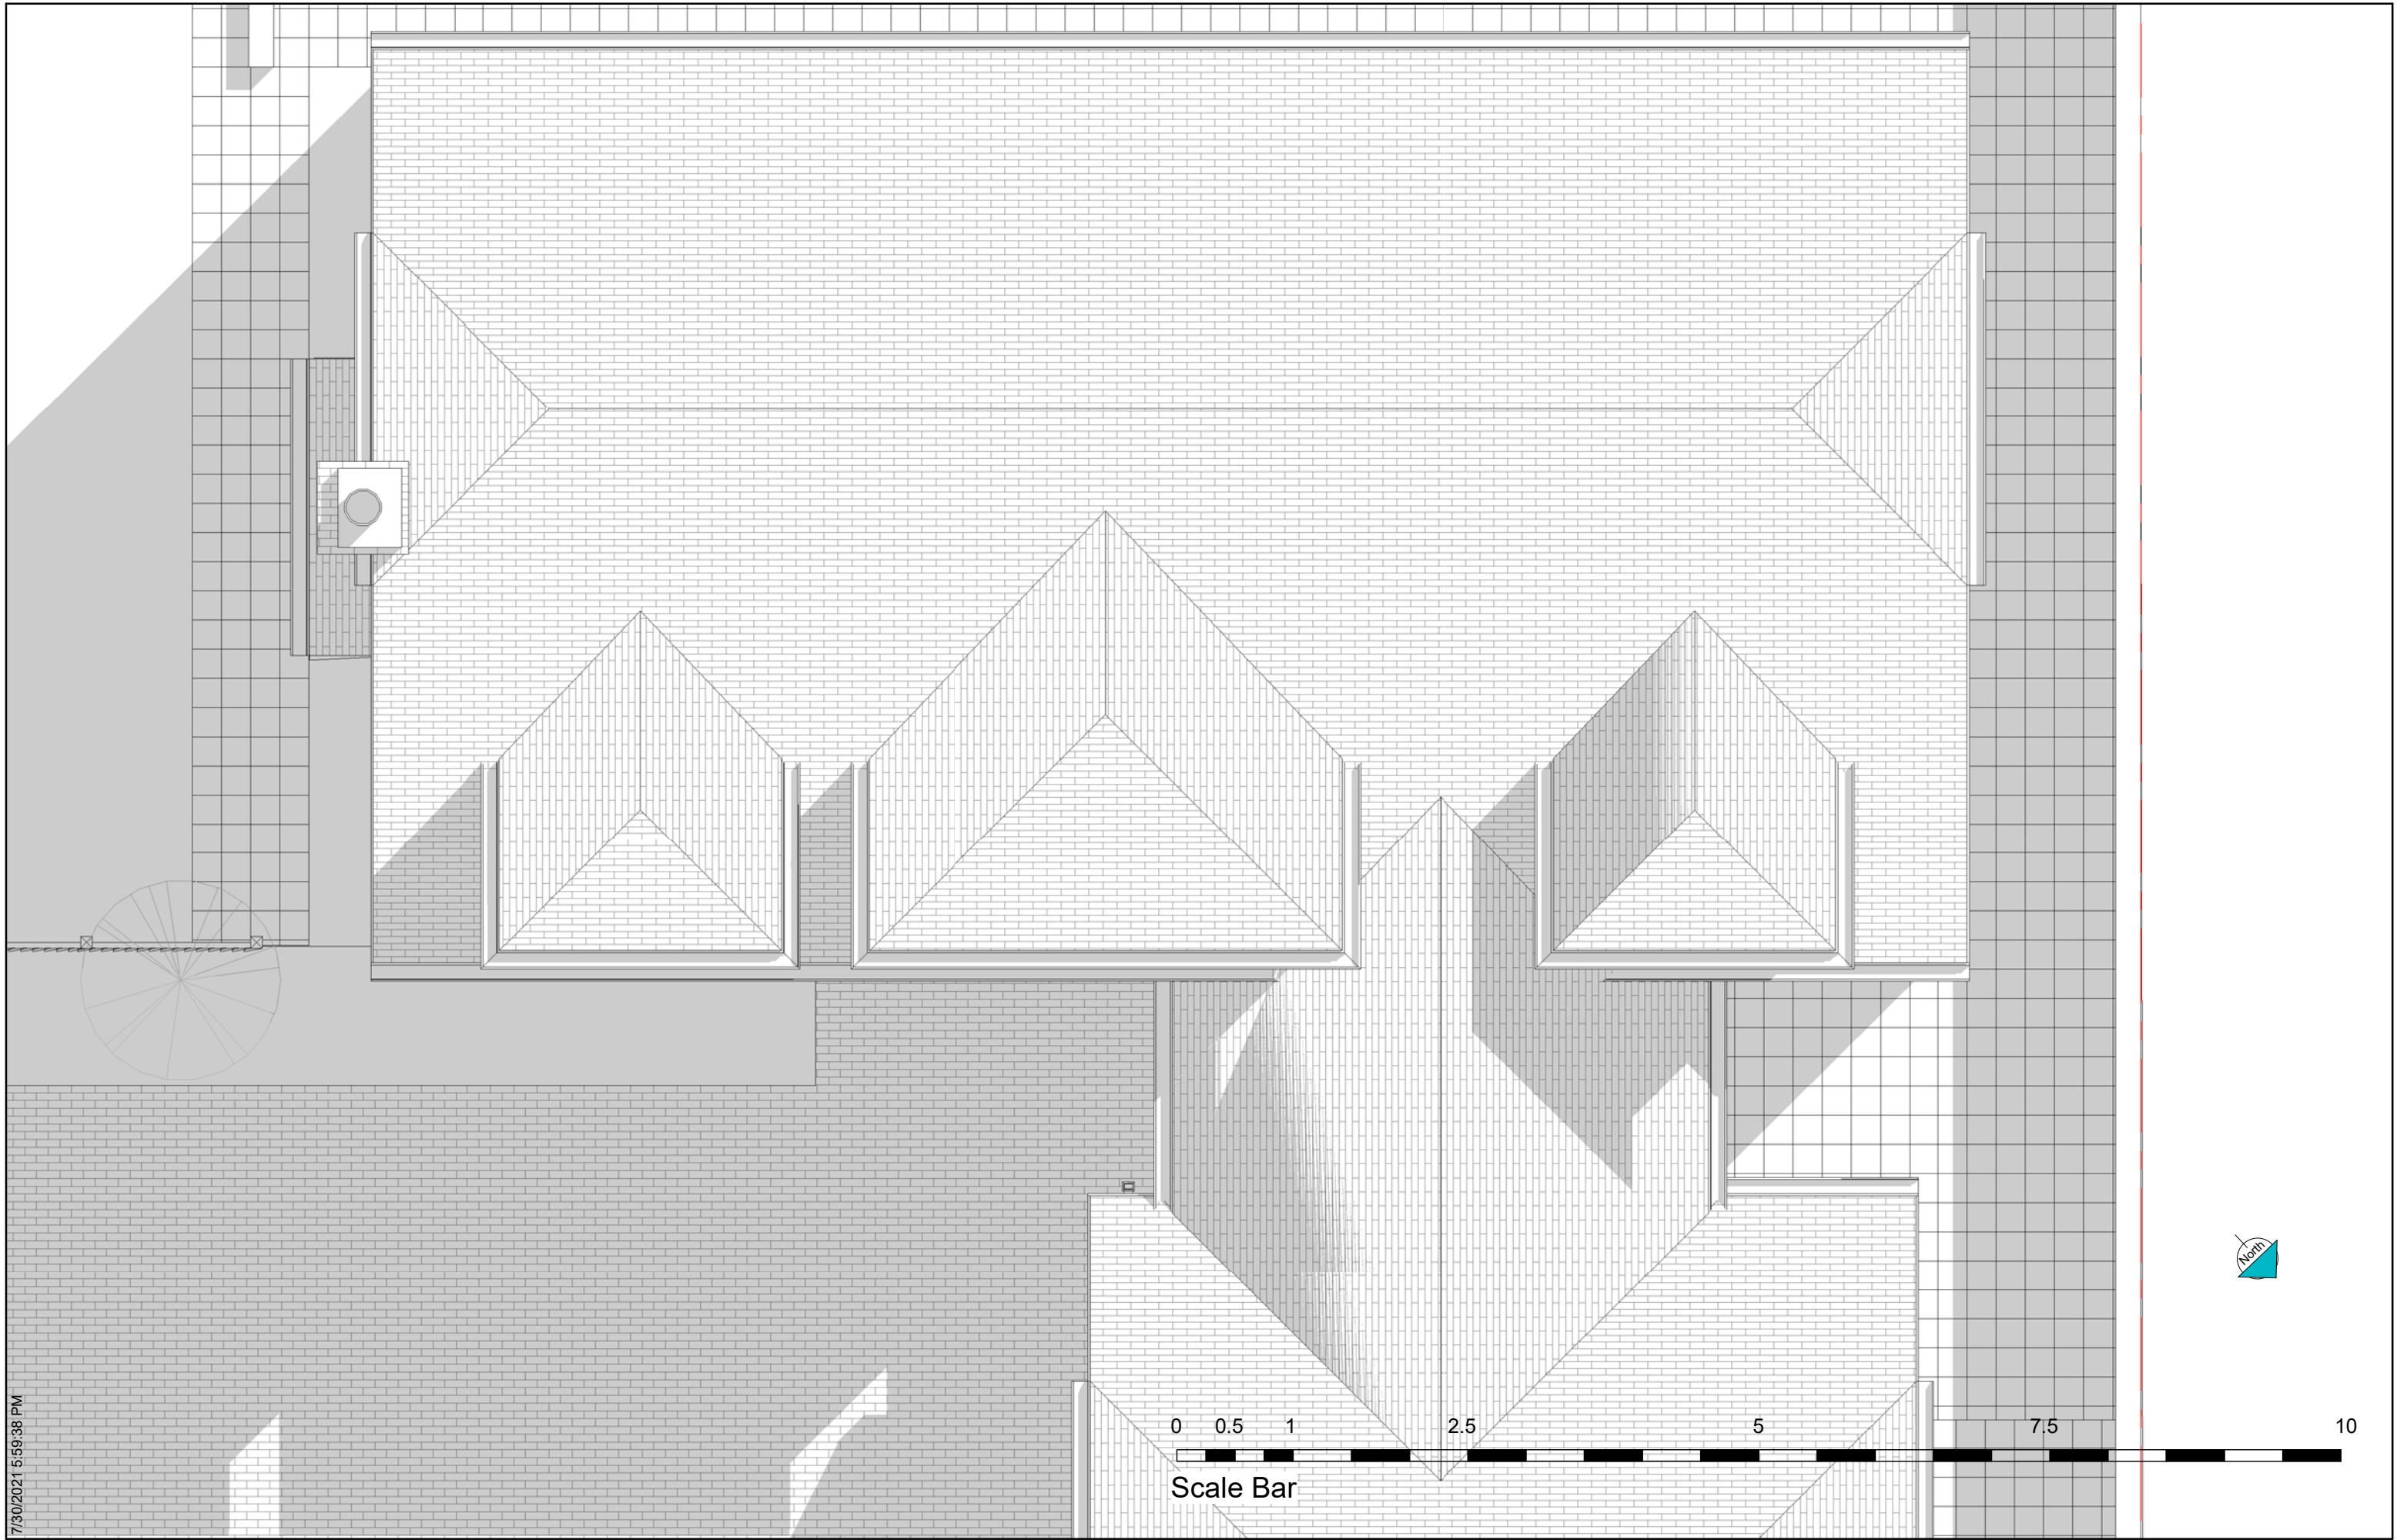

7/30/2021 5:59:38 PM

 

Client Name
X
Project Address


Notes

Submitted For
Existing Drawing Set
Project Stage
Creation Pack

Sheet name
EX. Roof Plan
Page No.
B.EX.2.4
Scale 1 : 50
Issue Number
Approver
Date 27/07/2021
Page- A3
MP XXX



7/30/2021 5:59:44 PM

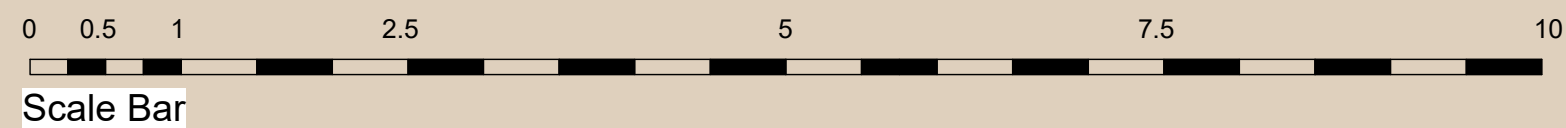




7/30/2021 5:59:54 PM



Scale Bar

 


Client Name
X
Project Address


Notes

Submitted For
Existing Drawing Set
Project Stage
Creation Pack

Sheet name	Page No.	Issue Number	Page- A3
EX. Side (Left) Elevation	B.EX.3.2	Approver	MP XXX
Scale 1 : 50	Date 27/07/2021		


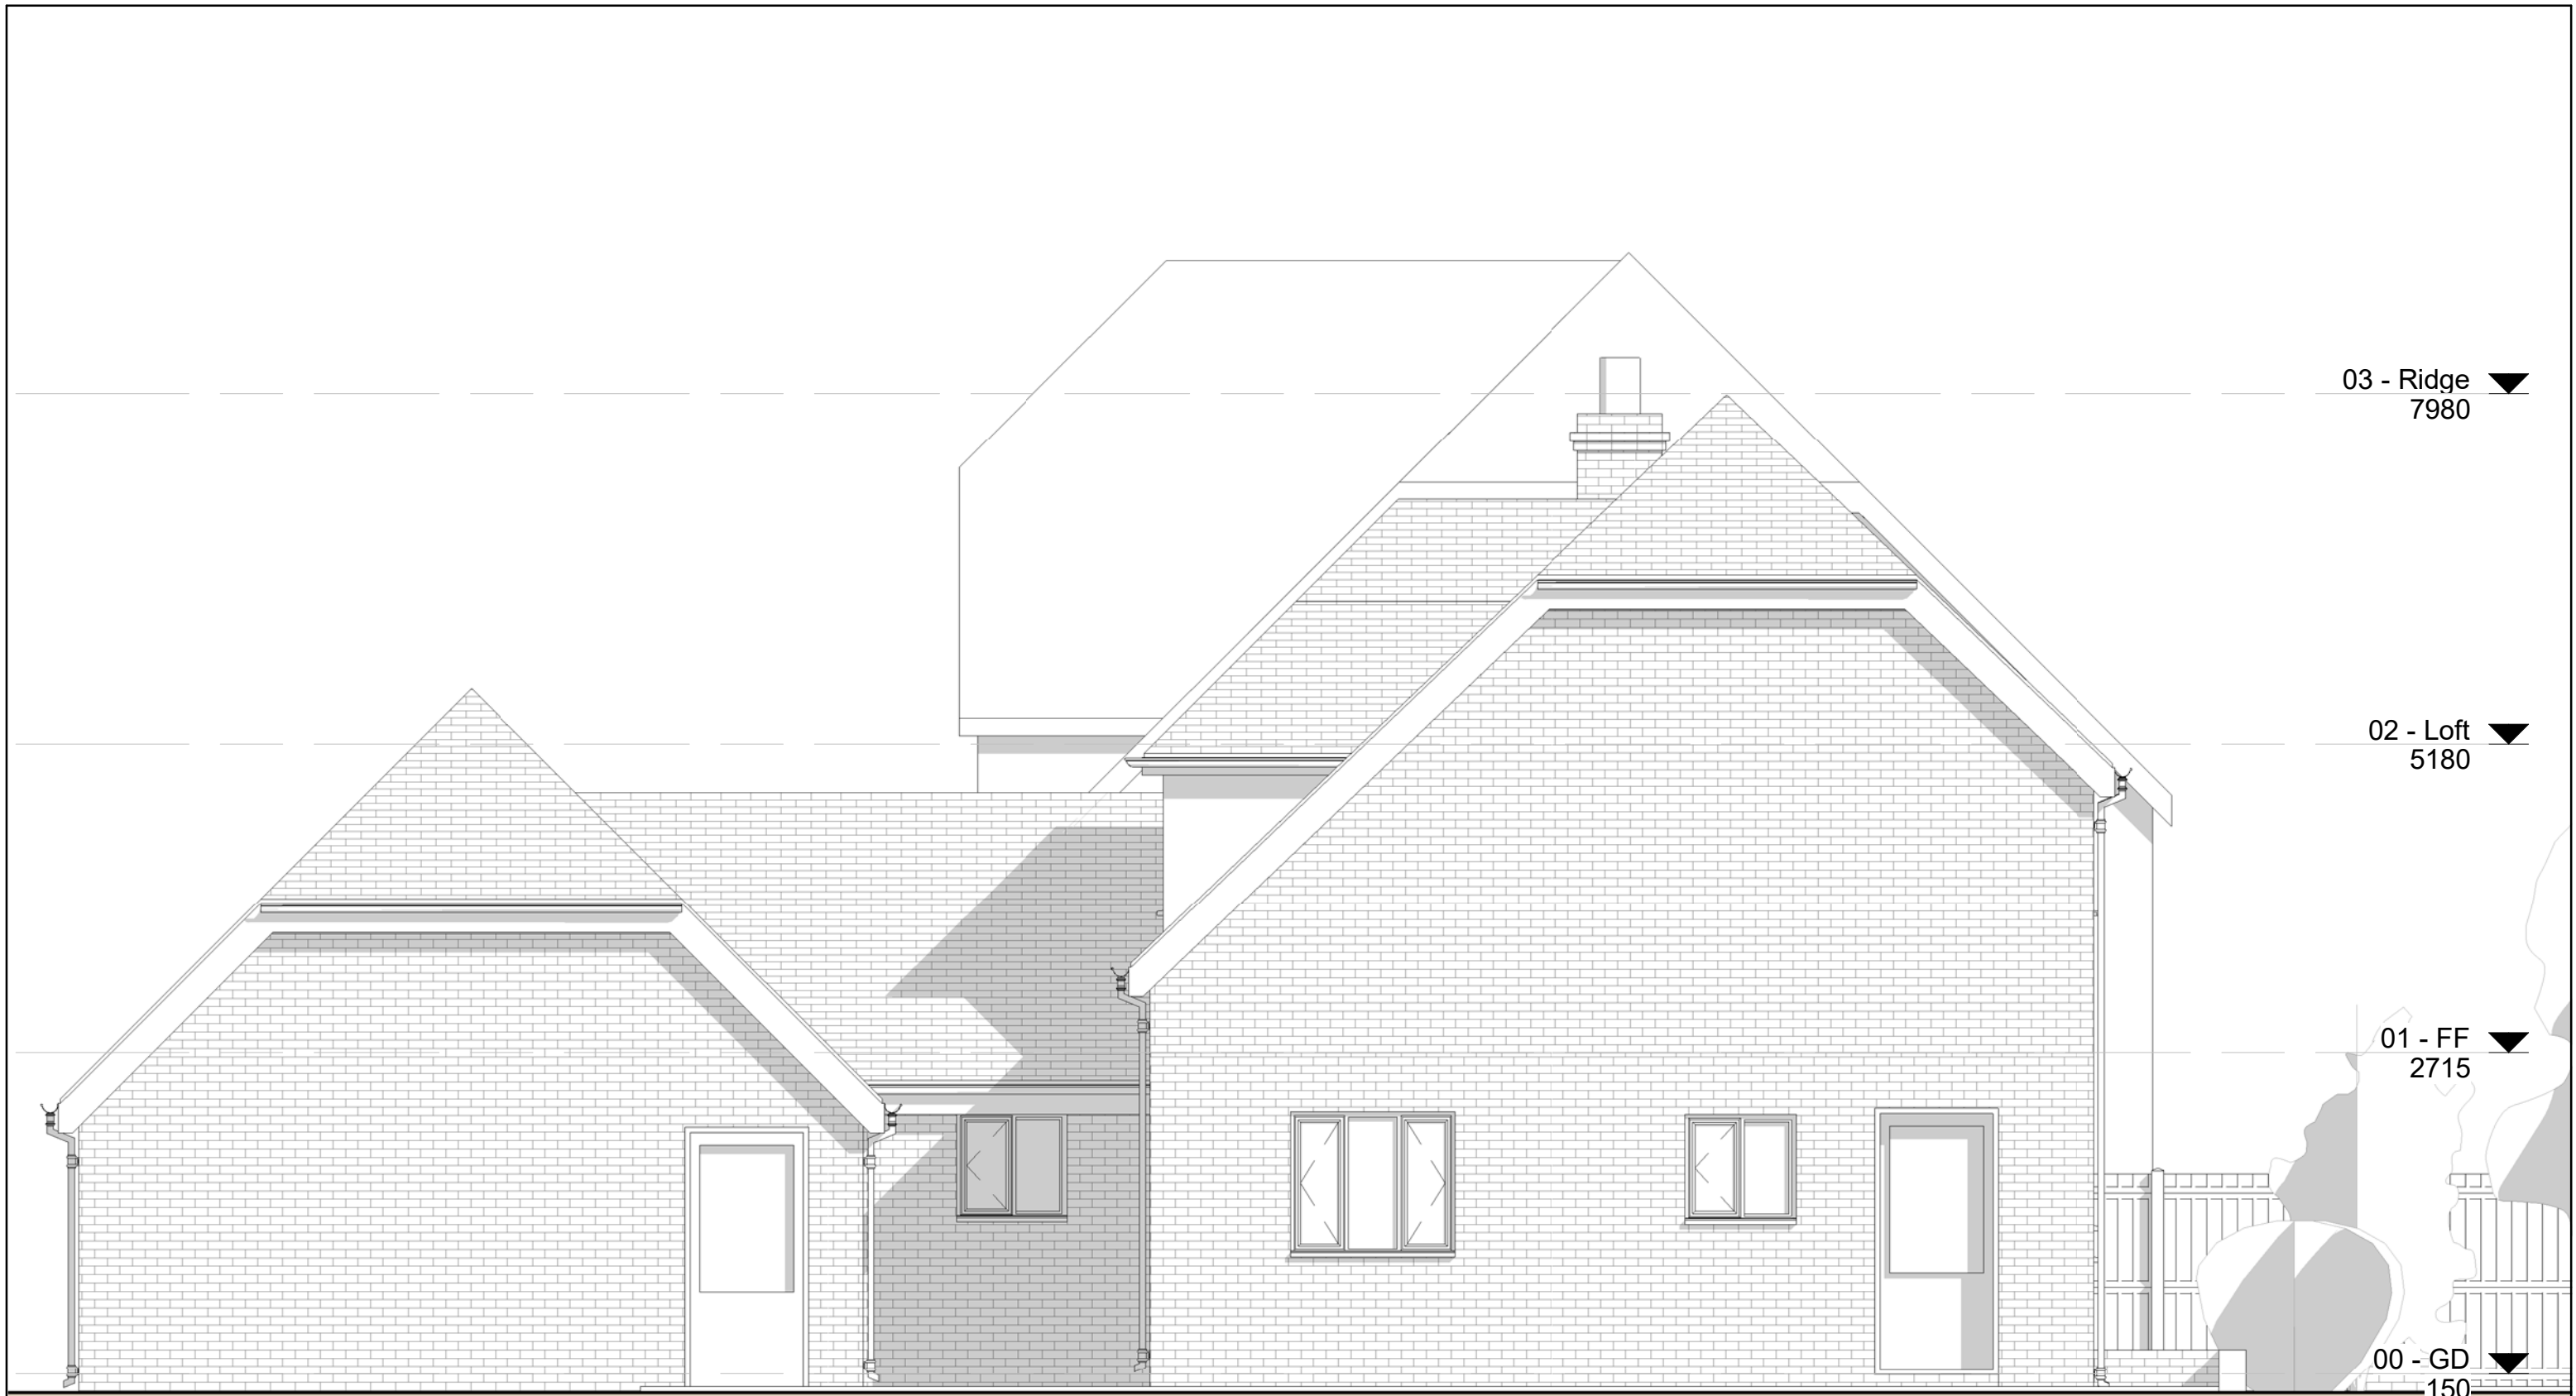


7/30/2021 6:00:02 PM

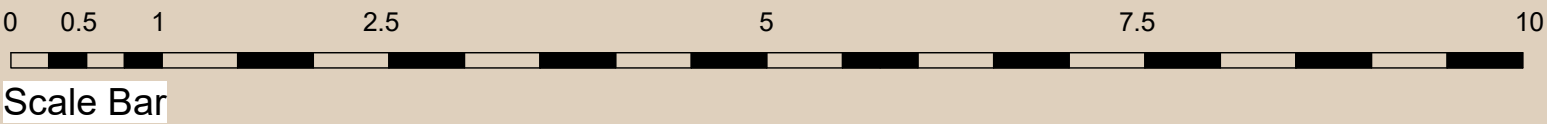



7/30/2021 6:00:19 PM

 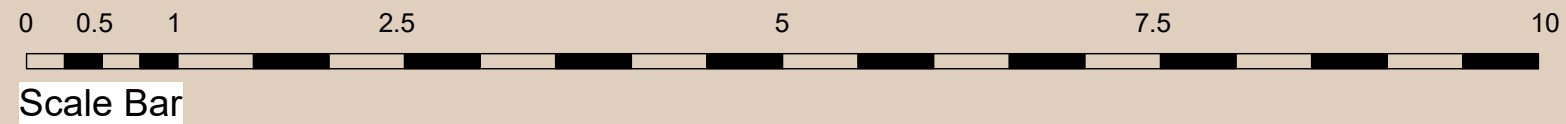

Client Name
X
Project Address


Notes

Submitted For
Existing Drawing Set
Project Stage
Creation Pack

Sheet name
EX. Side (Right) Elevation
Page No.
B.EX.3.4
Scale 1 : 50
Issue Number
Approver
Date 27/07/2021
Page- A3
MP XXX



7/30/2021 6:00:26 PM

 

Client Name	
Project Address	

Notes	
-------	--

Submitted For	Existing Drawing Set
Project Stage	Creation Pack

Sheet name	EX. Section - 1
Page No.	B.EX.4.1
Issue Number	MP XXX
Approver	
Date	27/07/2021
Scale	1 : 50



End of Report

Thank You!