

Existing Home Model


WEBSITE PROPERTY ADDRESS Phone #		Revision		Project Code	MP XXX
				Client Name	X
		Notes		Project Address	X
				Project Issue Date	19/07/2017



0 10 20 30 40 50
Scale Bar



 **Scale Bar 1;1250**
Scale:1 : 1250

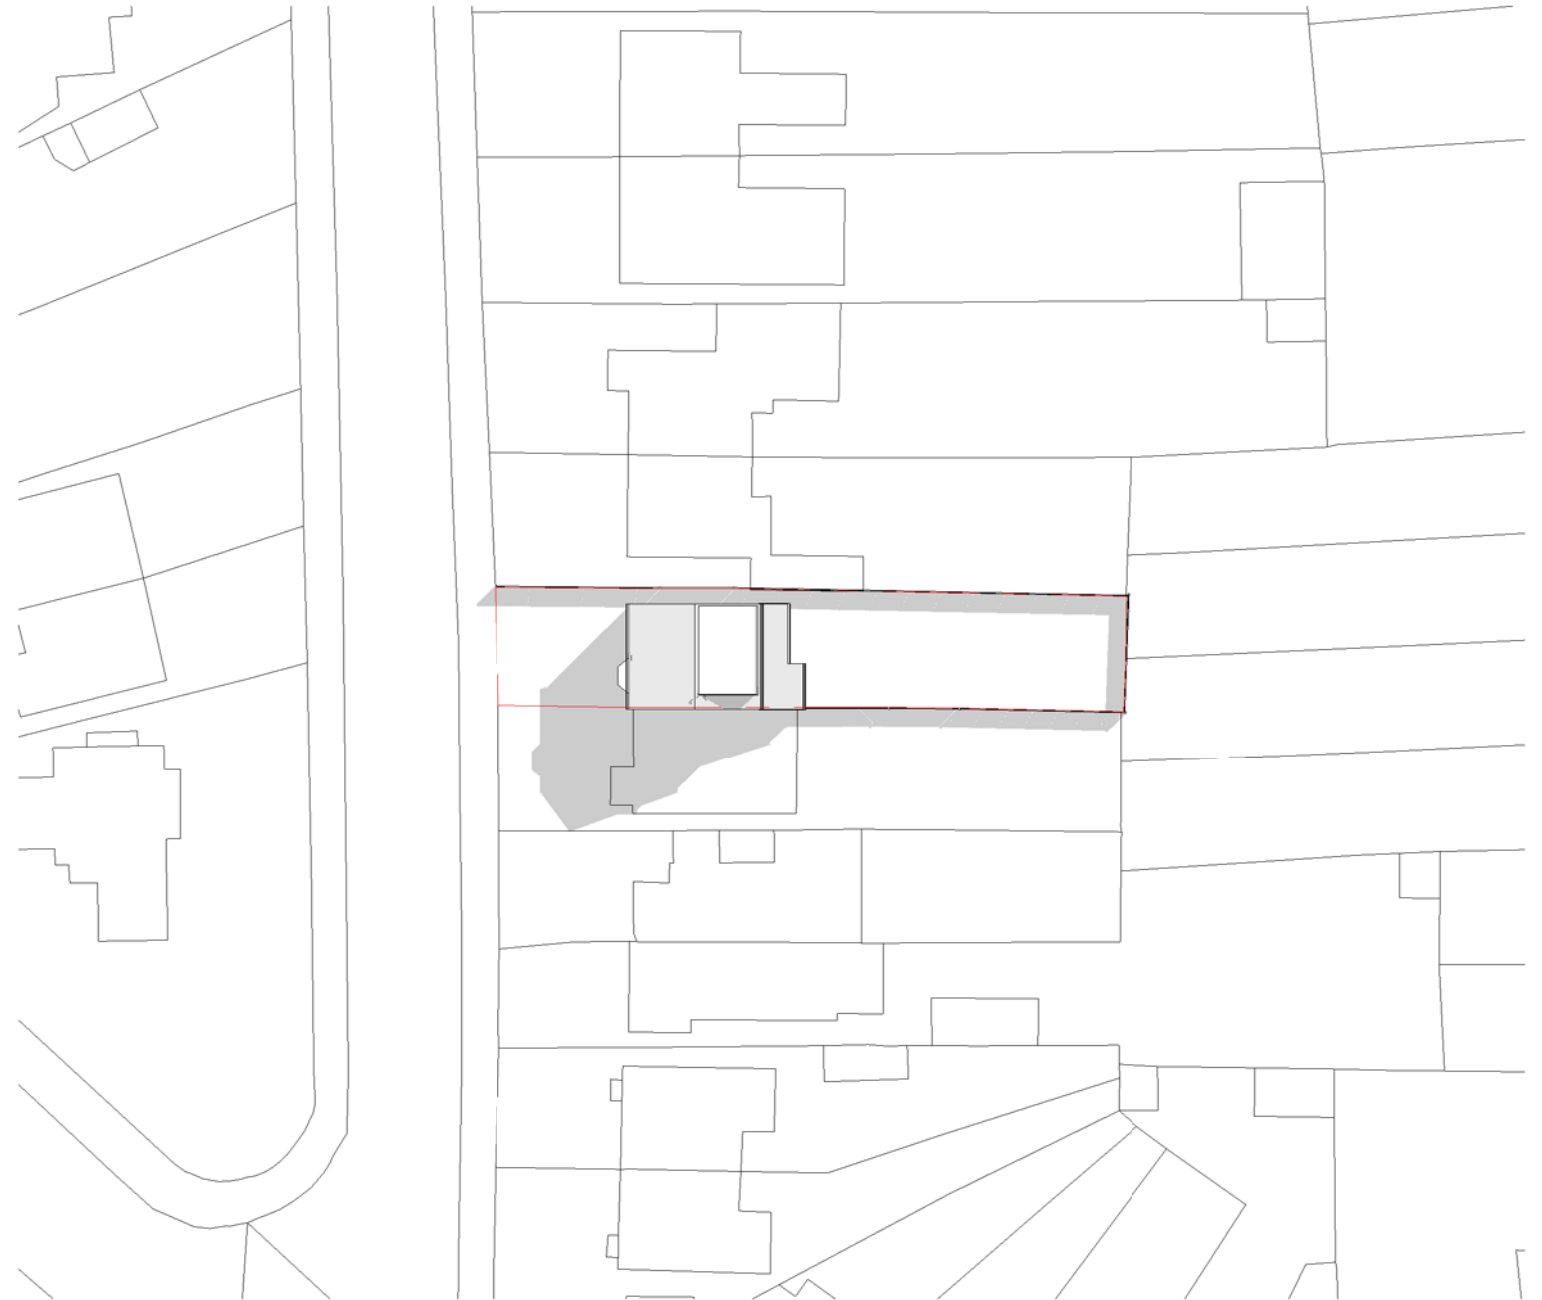


0 5 10 15 20
Scale Bar



 **Scale Bar 1;500**
Scale: 1 : 500

11/23/2021 10:34:02 PM

11/23/2021 10:34:05 PM

 

Client Name
X
Project Address
X


Notes

Submitted For
Existing Drawing Set
Project Stage
Creation Pack

Sheet name
EX. Site Plan
Page No.
B.EX.0.2
Scale 1 : 100
Issue Number
Approver
Date 19/07/2017
Page- A3
MP XXX



11/23/2021 10:34:08 PM

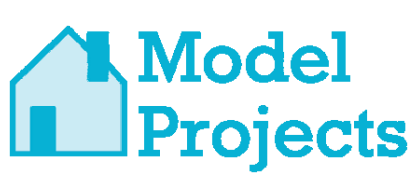

Client Name	X
Project Address	X

Notes	
-------	--

Submitted For	Existing Drawing Set
Project Stage	Creation Pack


Sheet name	EX. 3D View 1 (Front)	Issue Number	
Page No.	B.EX.1.1	Approver	
Scale		Date	19/07/2017

Page- A3

MP XXX



11/23/2021 10:54:14 PM

 

Client Name	X
Project Address	X

Notes

Submitted For	Existing Drawing Set
Project Stage	Creation Pack

Sheet name	EX. 3D View 2 (Front)	Page No.	B.EX.1.2	Issue Number	Approver	Page- A3
Scale		Date	19/07/2017			MP XXX

11/23/2021 10:34:17 PM



Client Name	X
Project Address	X

Notes	
-------	--



Submitted For	Existing Drawing Set
Project Stage	Creation Pack

Sheet name	EX. 3D View 3 (Rear)	Issue Number	
Page No.	B.EX.1.3	Approver	
Scale		Date	19/07/2017
		Page- A3	MP XXX








11/23/2021 10:34:23 PM

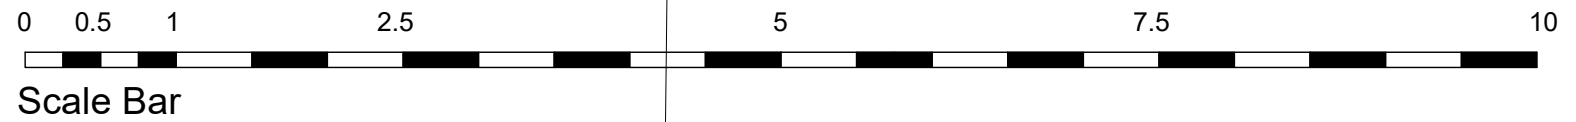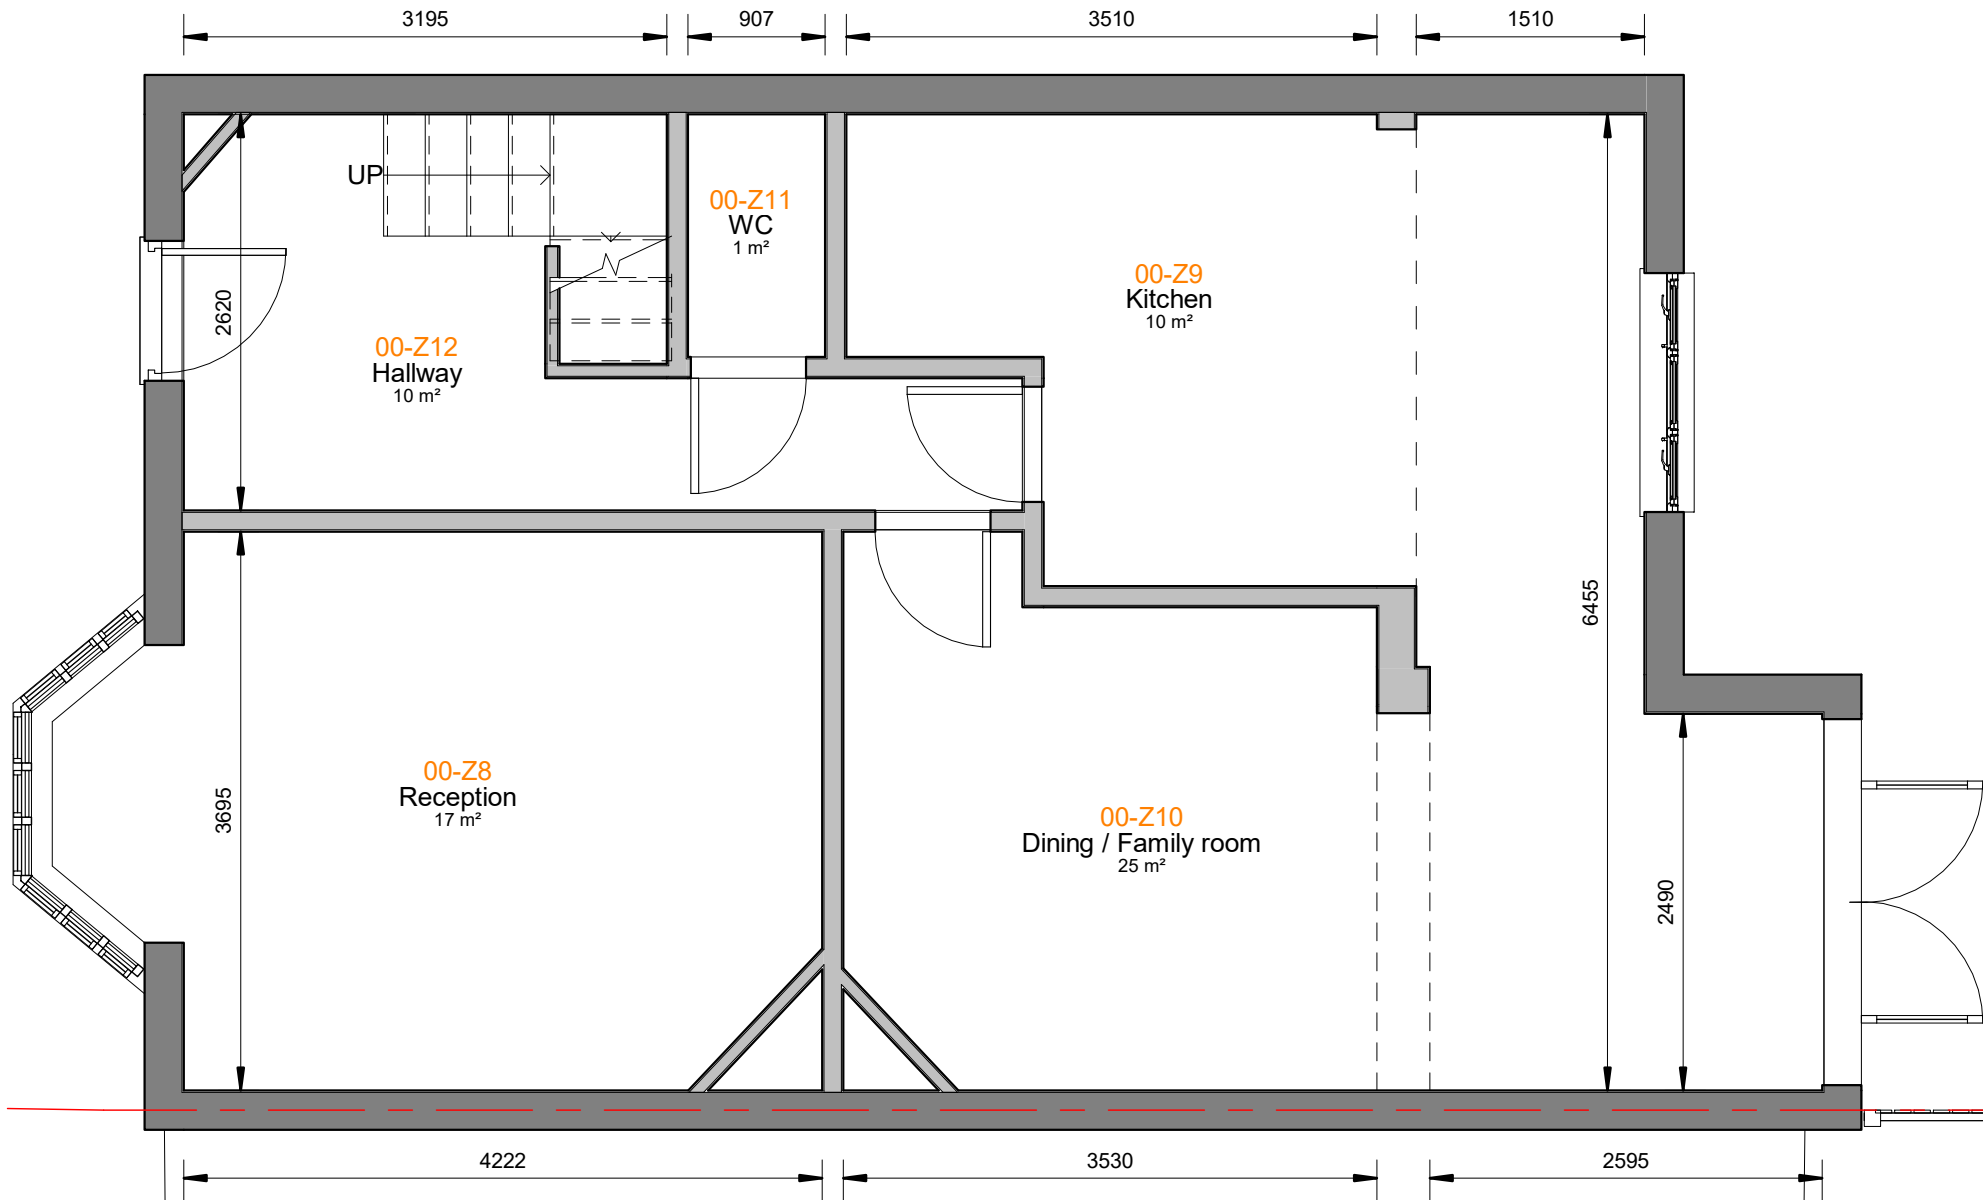


11/23/2021 10:34:26 PM

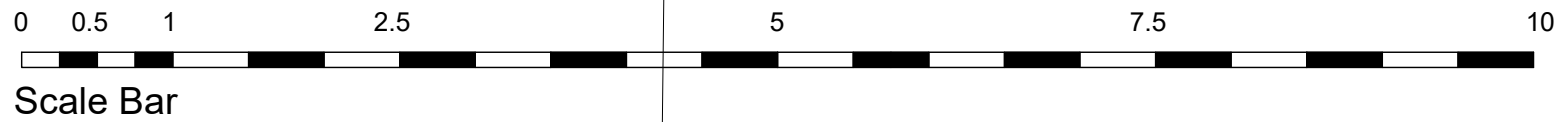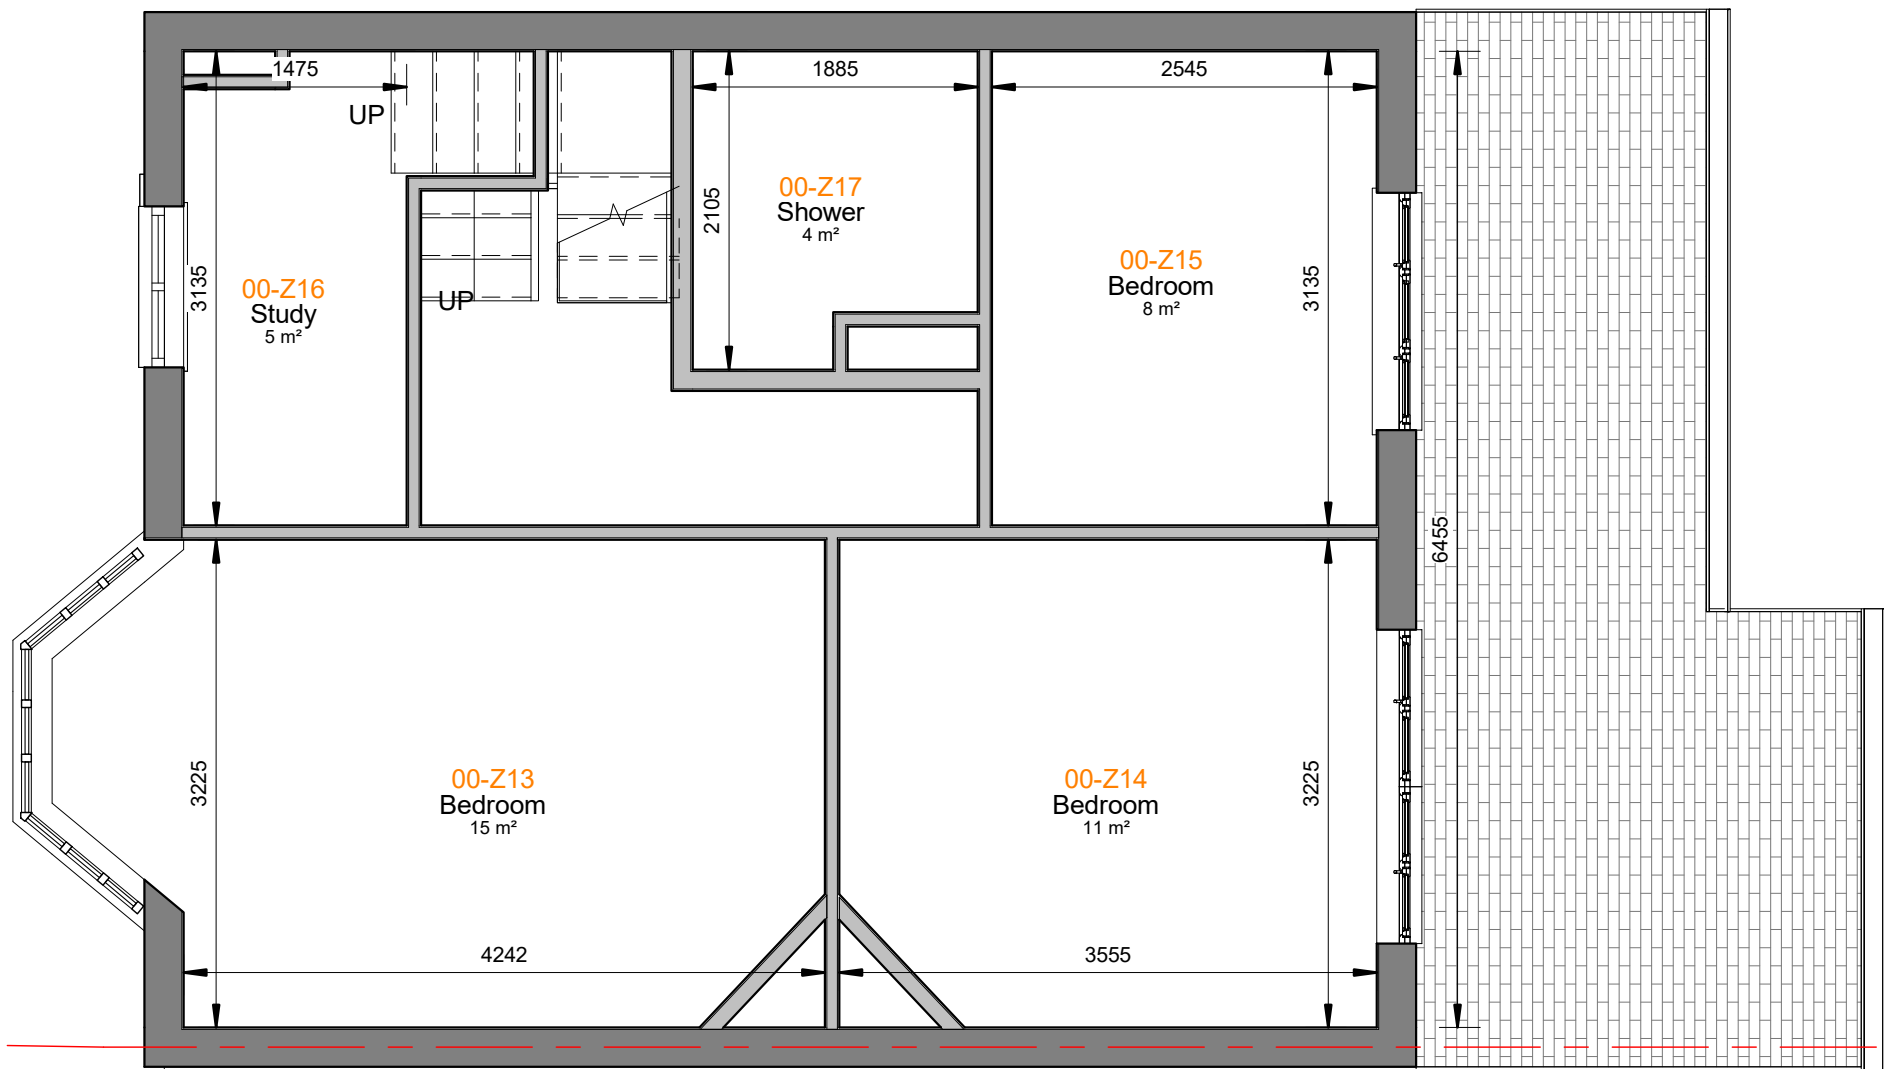


11/23/2021 10:34:27 PM

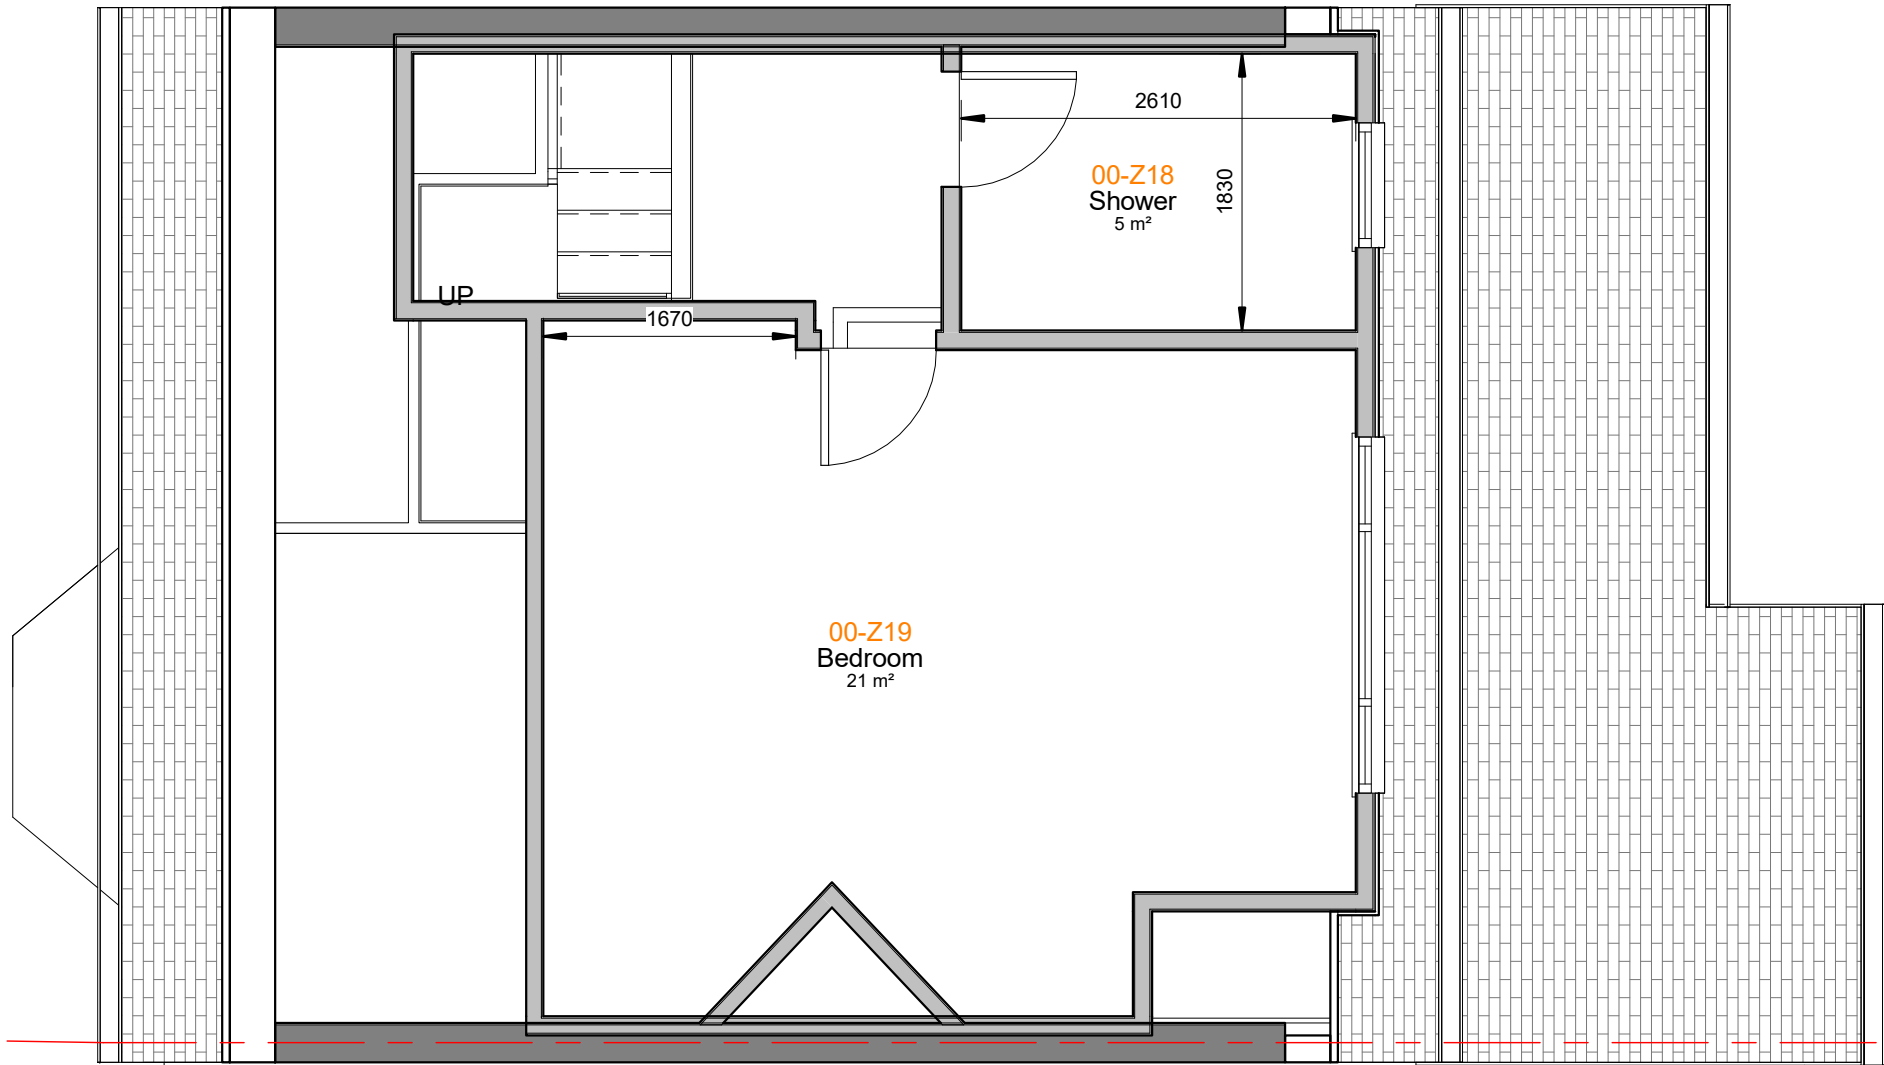

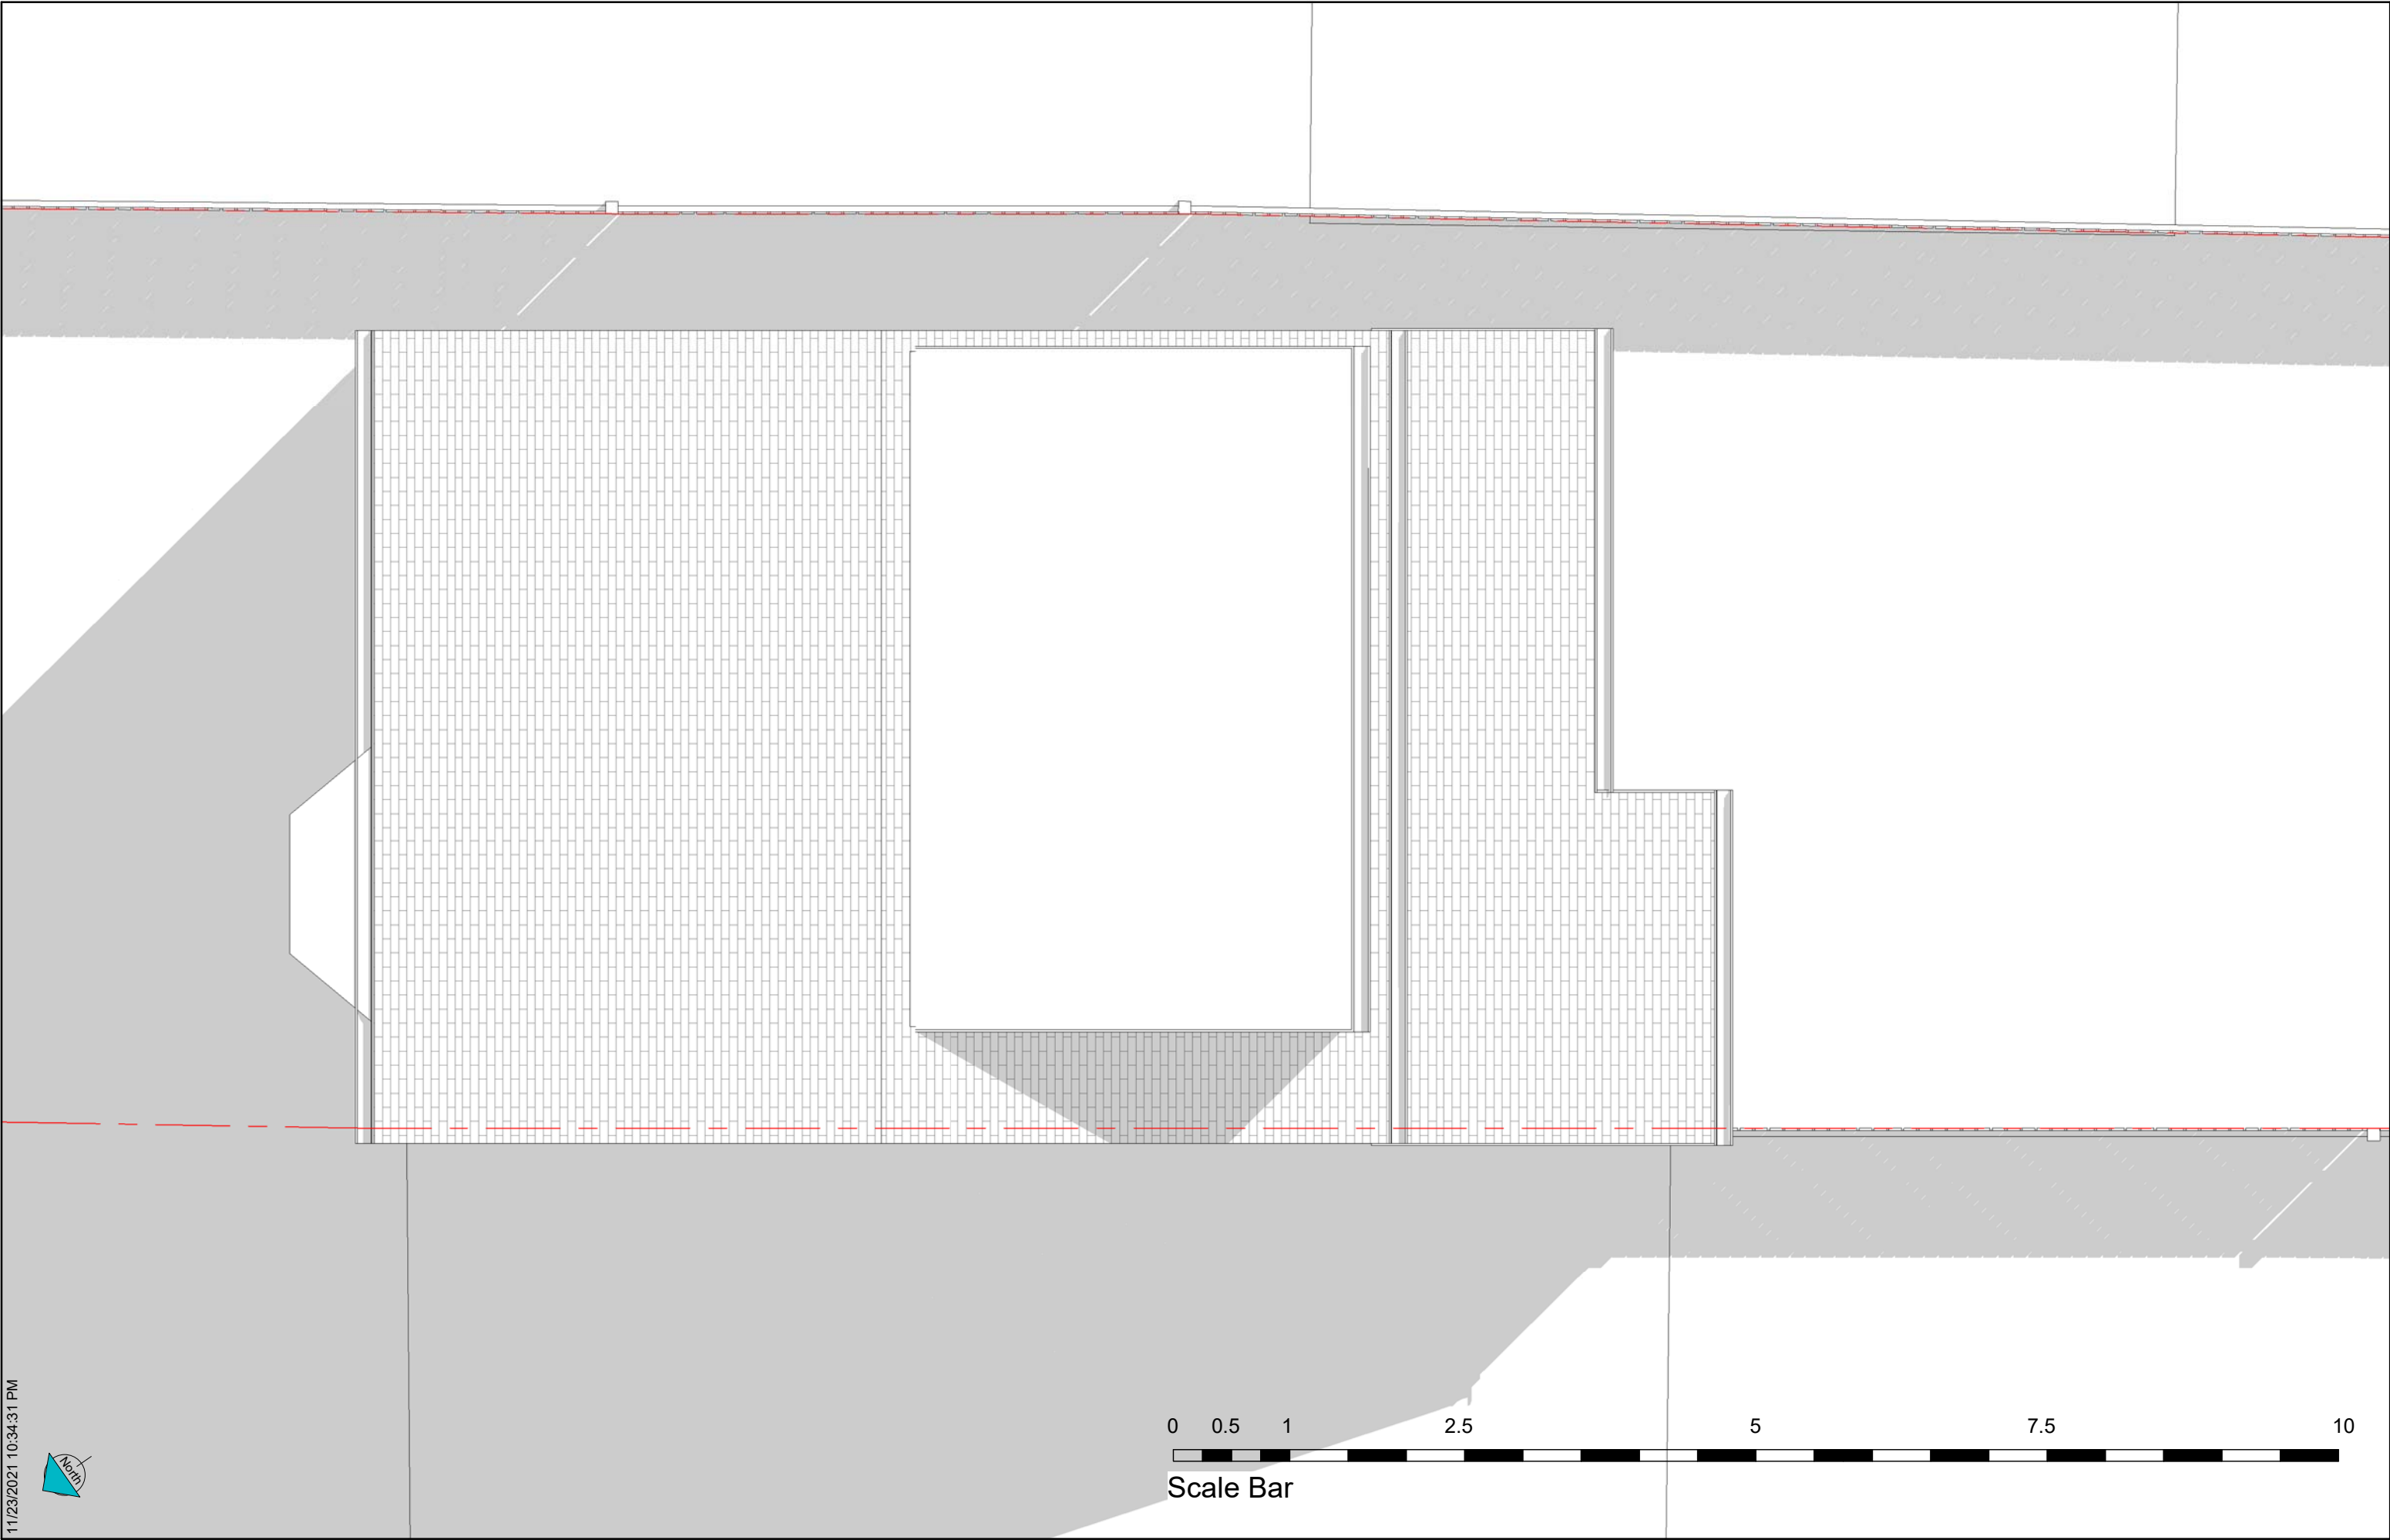

11/23/2021 10:34:34 PM

 

Client Name
X
Project Address
X

Notes

Submitted For
Existing Drawing Set
Project Stage
Creation Pack

Sheet name
EX. Front Elevation
Page No.
B.EX.3.1
Scale 1 : 50
Issue Number
Approver
Date 19/07/2017
Page- A3
MP XXX





03 - Ridge
8155

02 - Loft
5655



01 - FF
2950

00 - GD
0

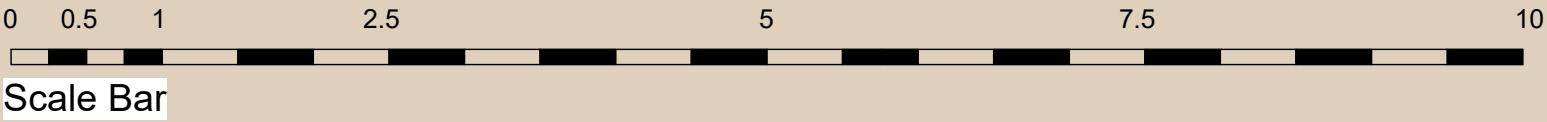

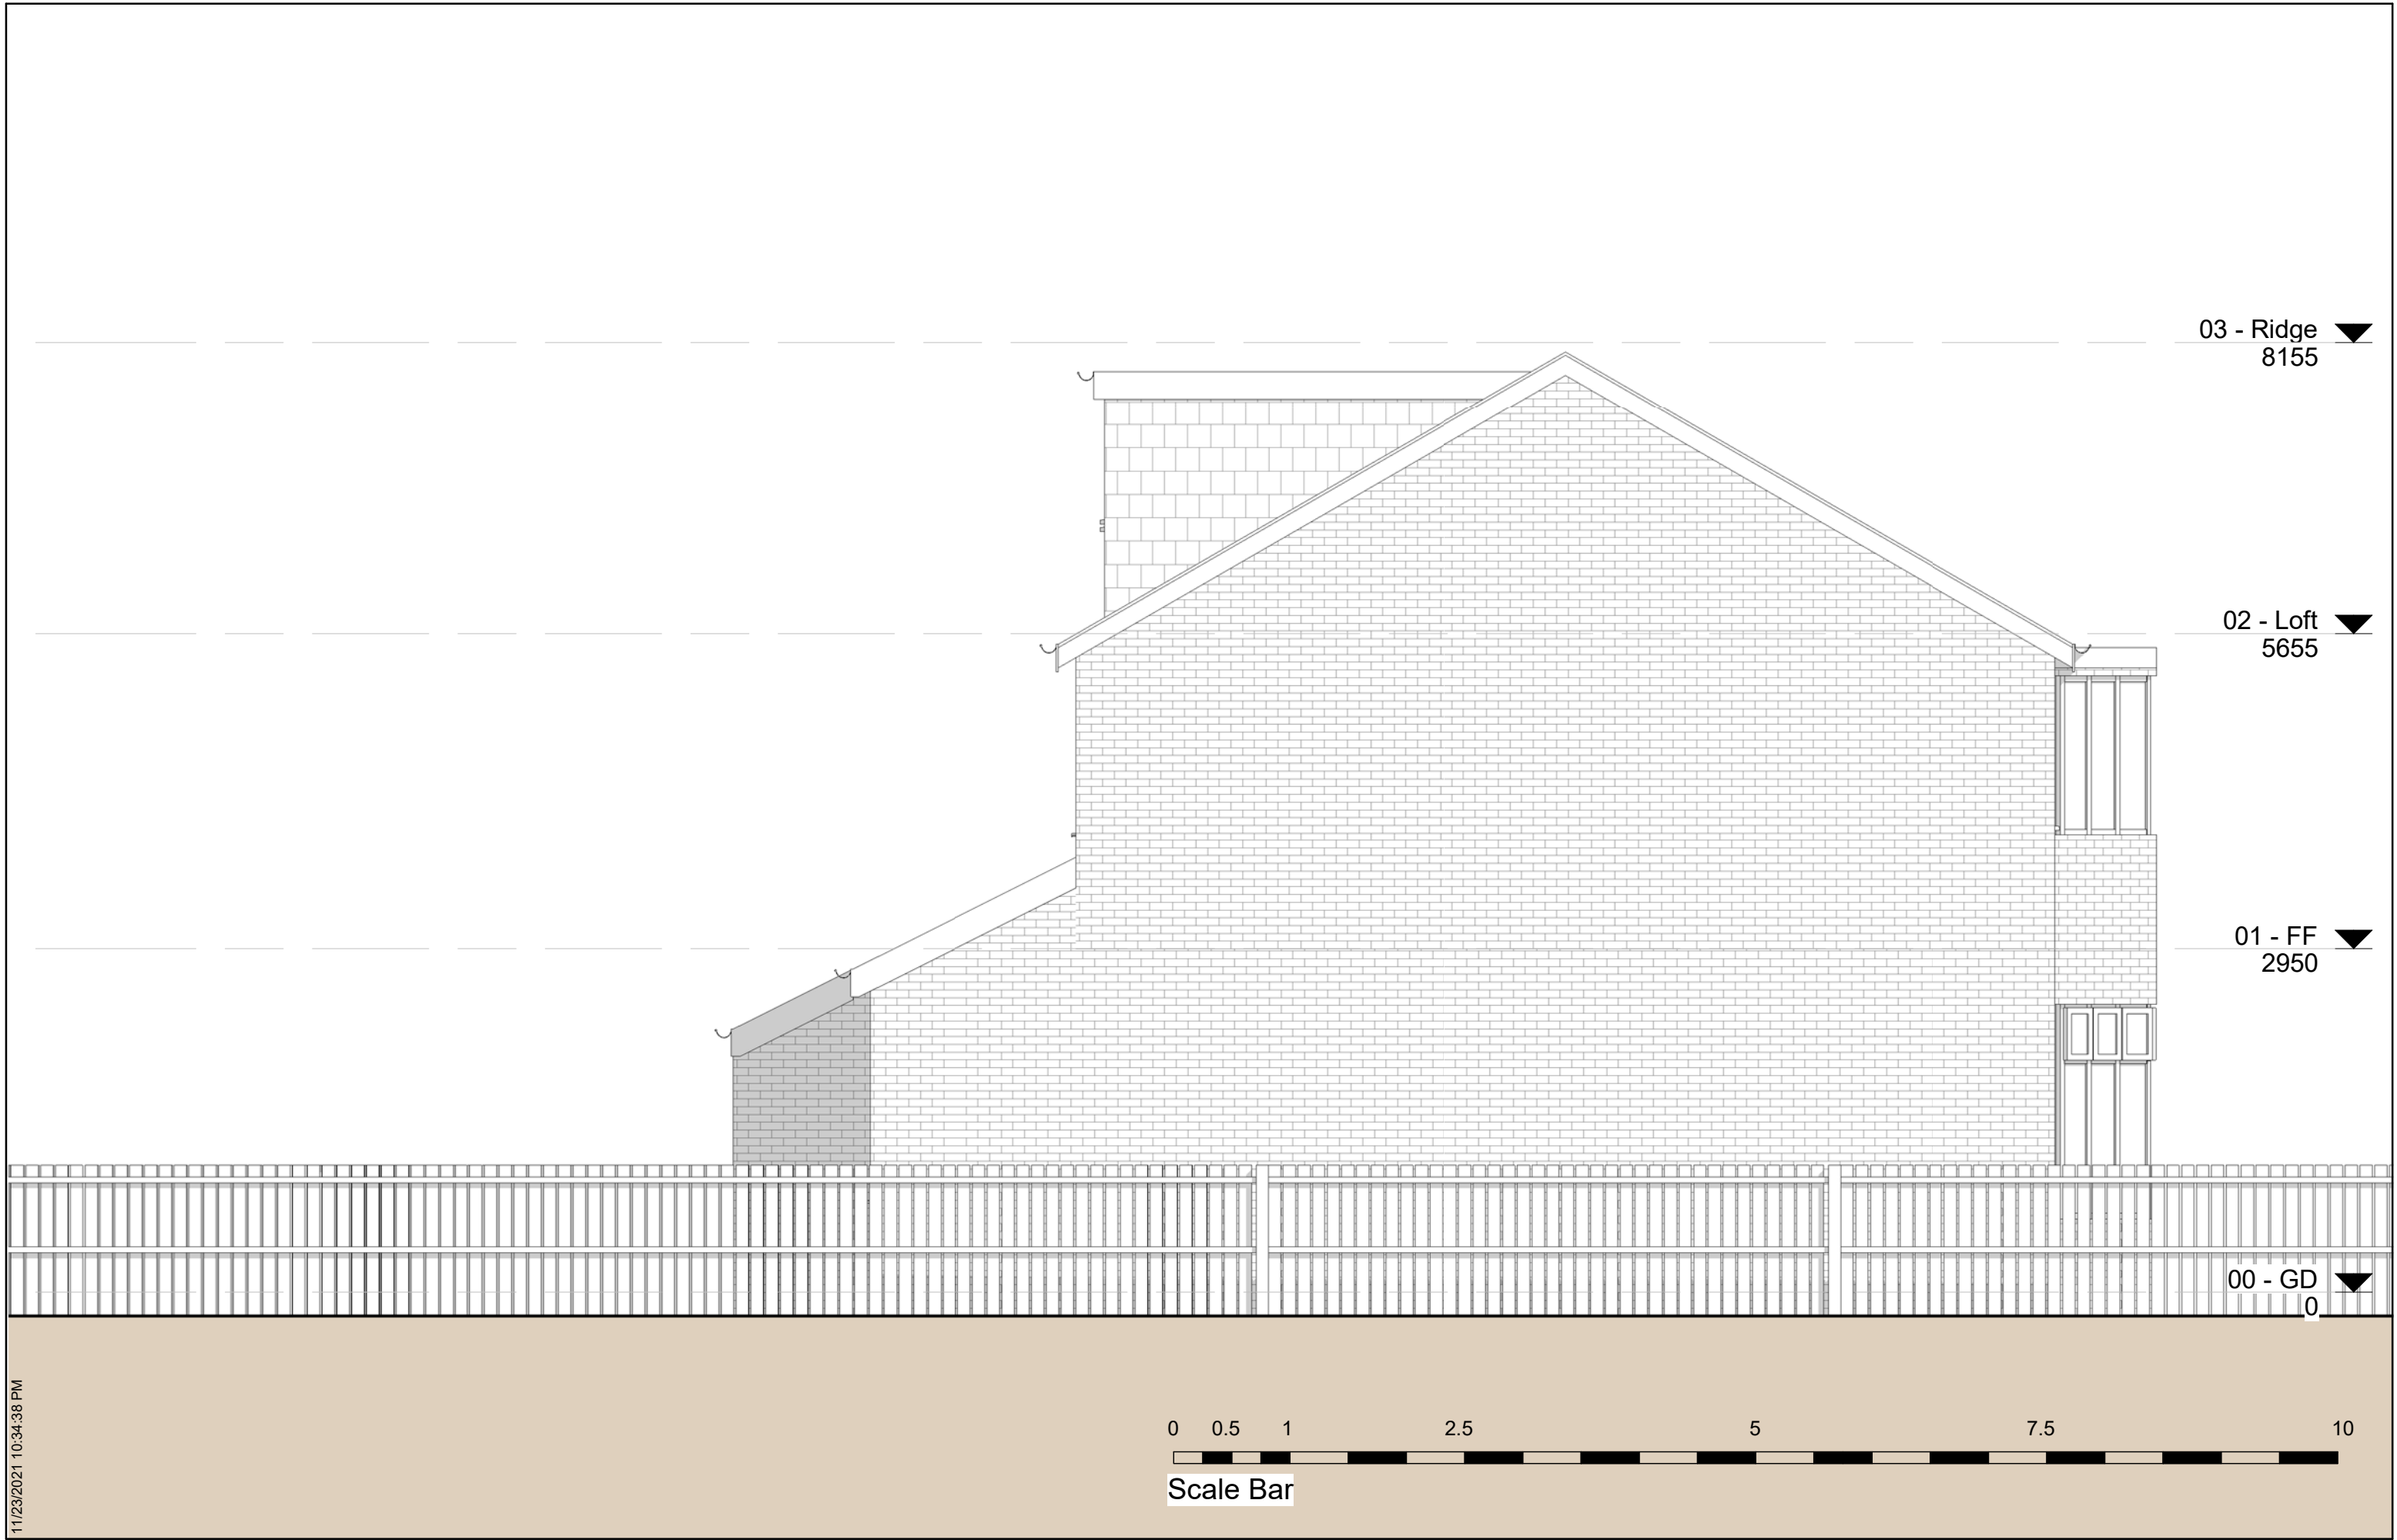

11/23/2021 10:34:38 PM

 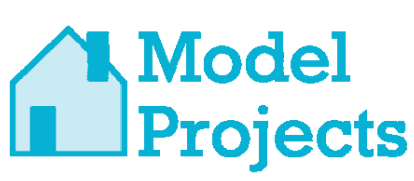

Client Name	X
Project Address	X

Notes

Submitted For	Existing Drawing Set
Project Stage	Creation Pack

Sheet name	EX. Side (Left) Elevation
Page No.	B.EX.3.2
Issue Number	MP XXX
Approvers	MP XXX
Date	19/07/2017
Scale	1 : 50

11/23/2021 10:34:42 PM





03 - Ridge
8155

02 - Loft
5655



01 - FF
2950

00 - GD
0

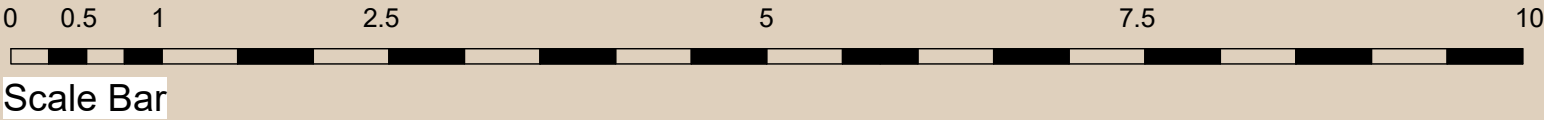

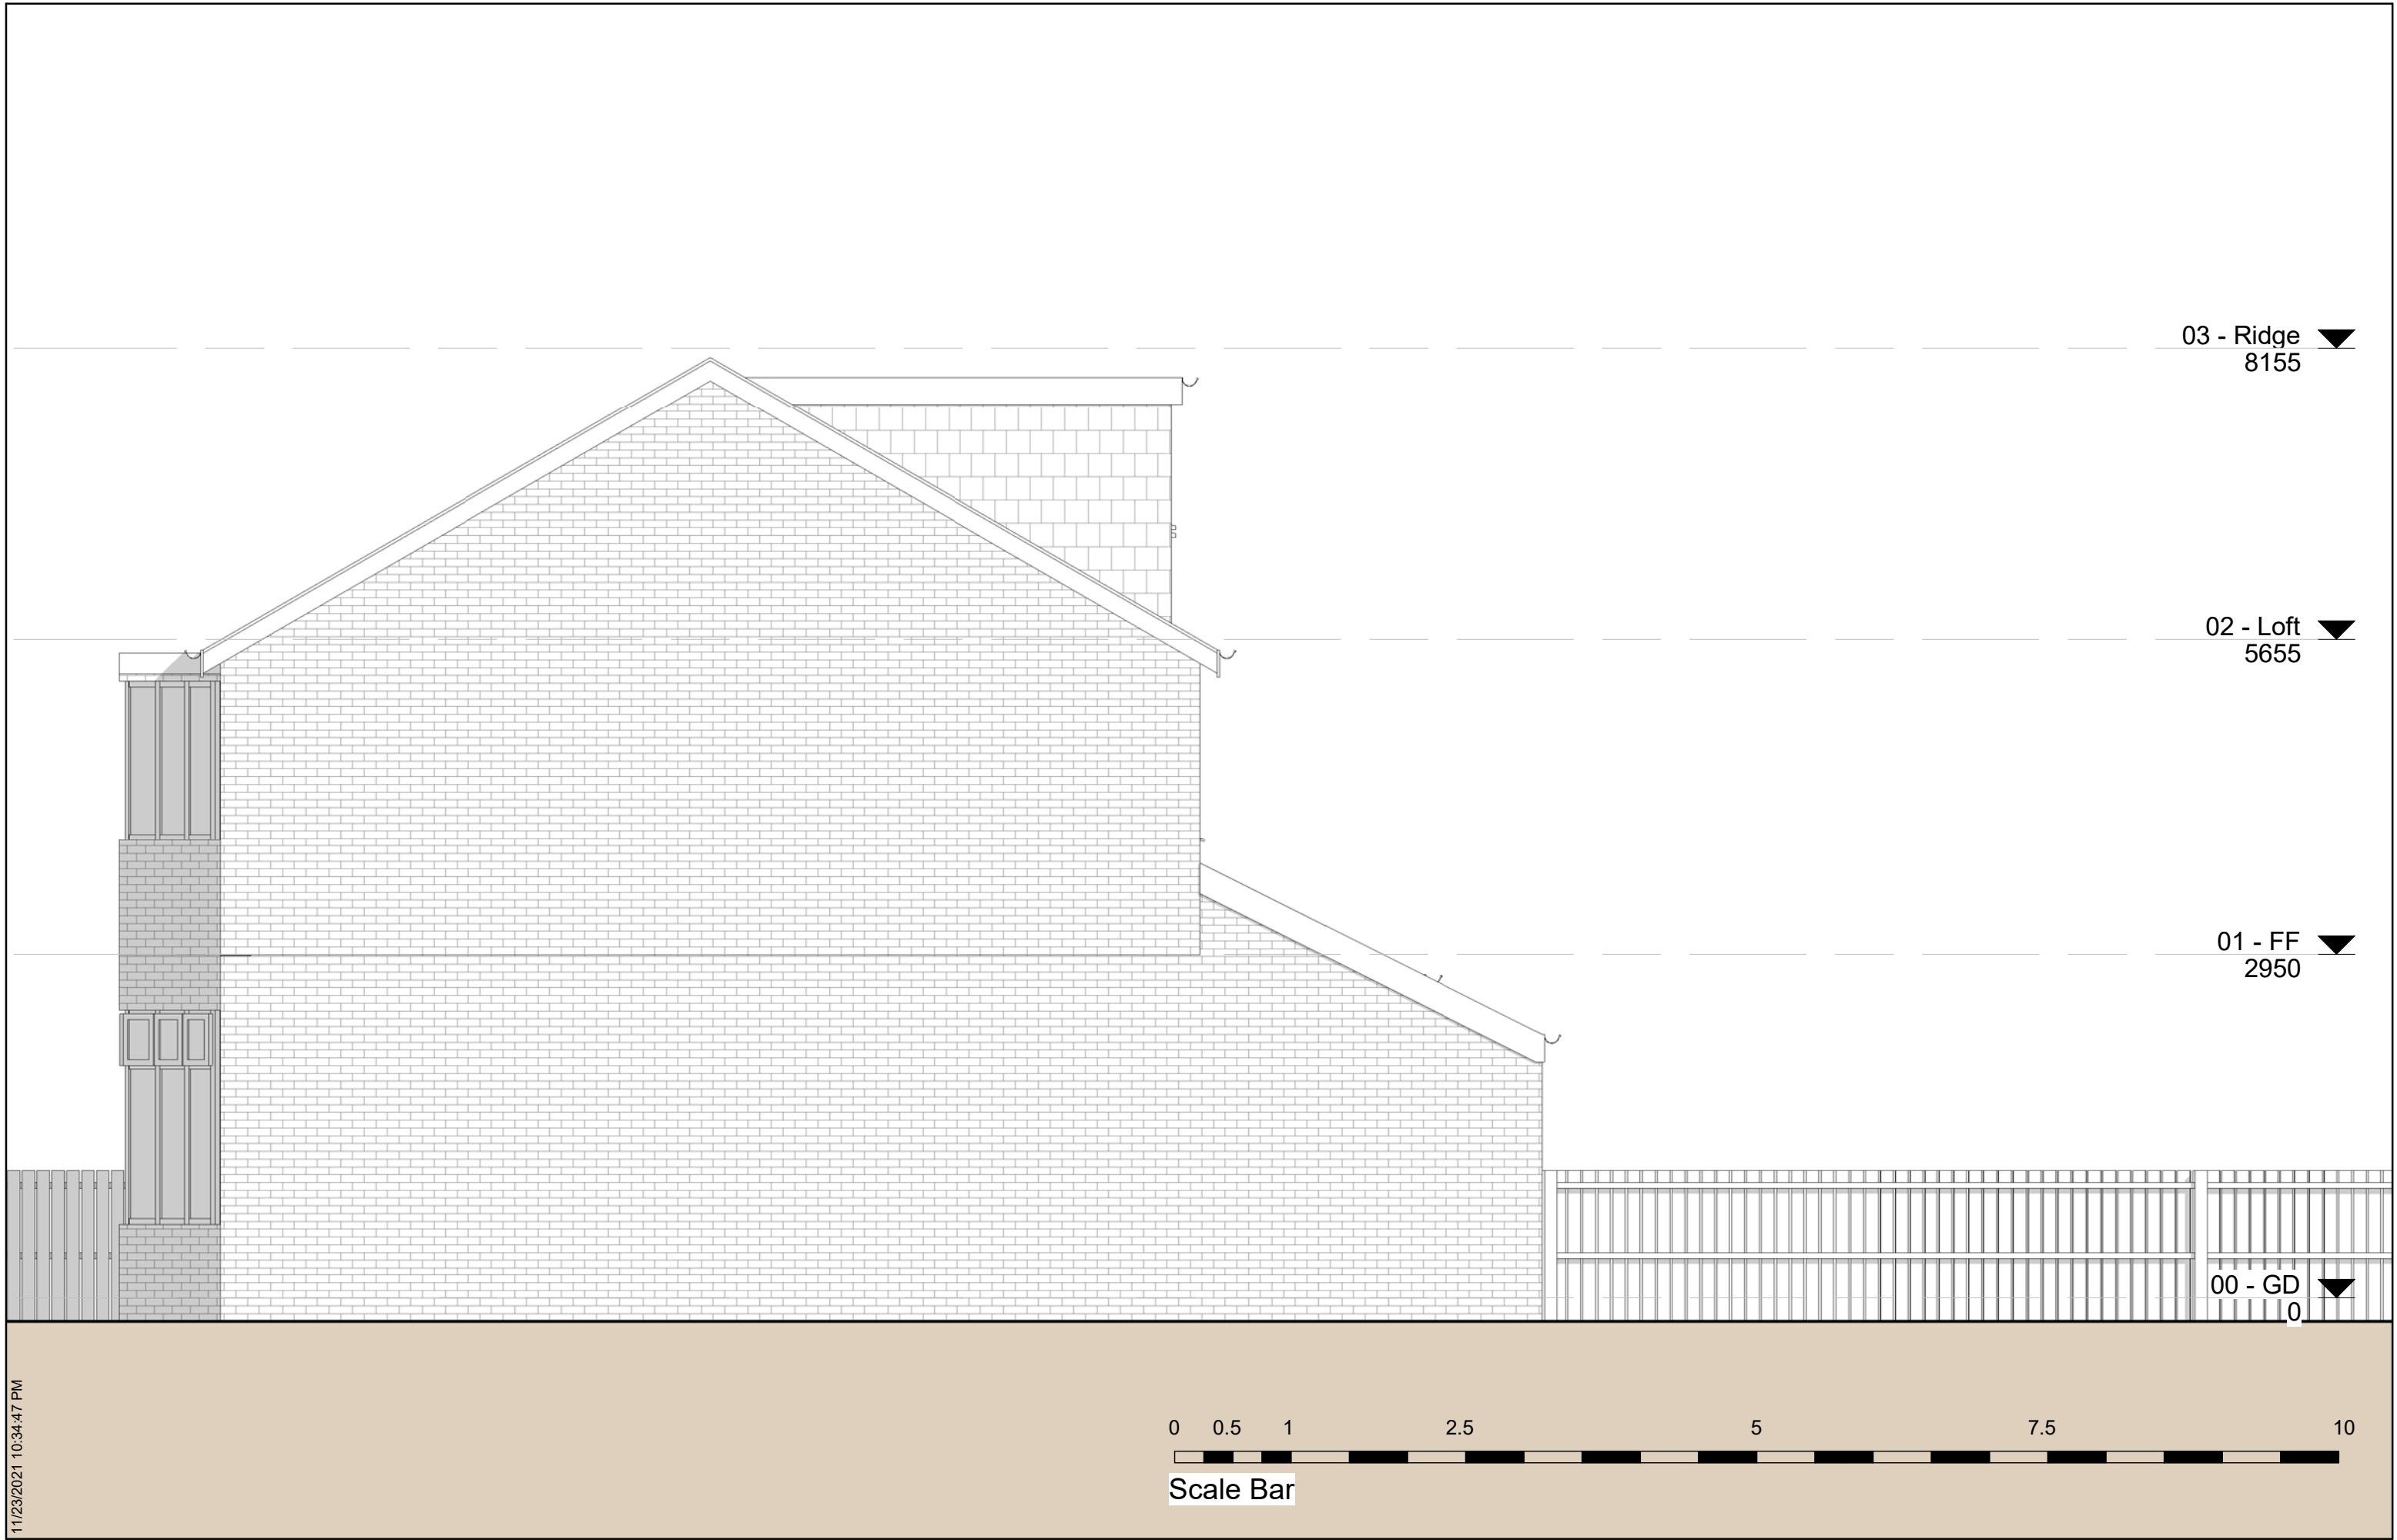

11/23/2021 10:34:47 PM

 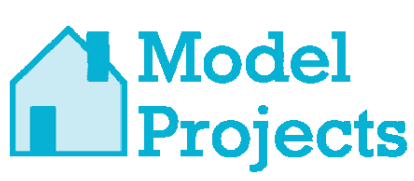


Client Name	
Project Address	

Notes	
-------	--


Submitted For	Existing Drawing Set
Project Stage	Creation Pack

Sheet name	EX. Side (Right) Elevation
Page No.	B.EX.3.4
Issue Number	MP XXX
Appraver	
Date	19/07/2017
Scale	1 : 50

11/23/2021 10:34:49 PM

 

Client Name		Notes		Submitted For		Sheet name	
X				Existing Drawing Set		EX. Section - 1	
Project Address				Project Stage		Page No.	Issue Number
X				Creation Pack		B.EX.4.1	Approver
						Scale 1 : 50	Date 19/07/2017
						Page- A3	
						MP XXX	

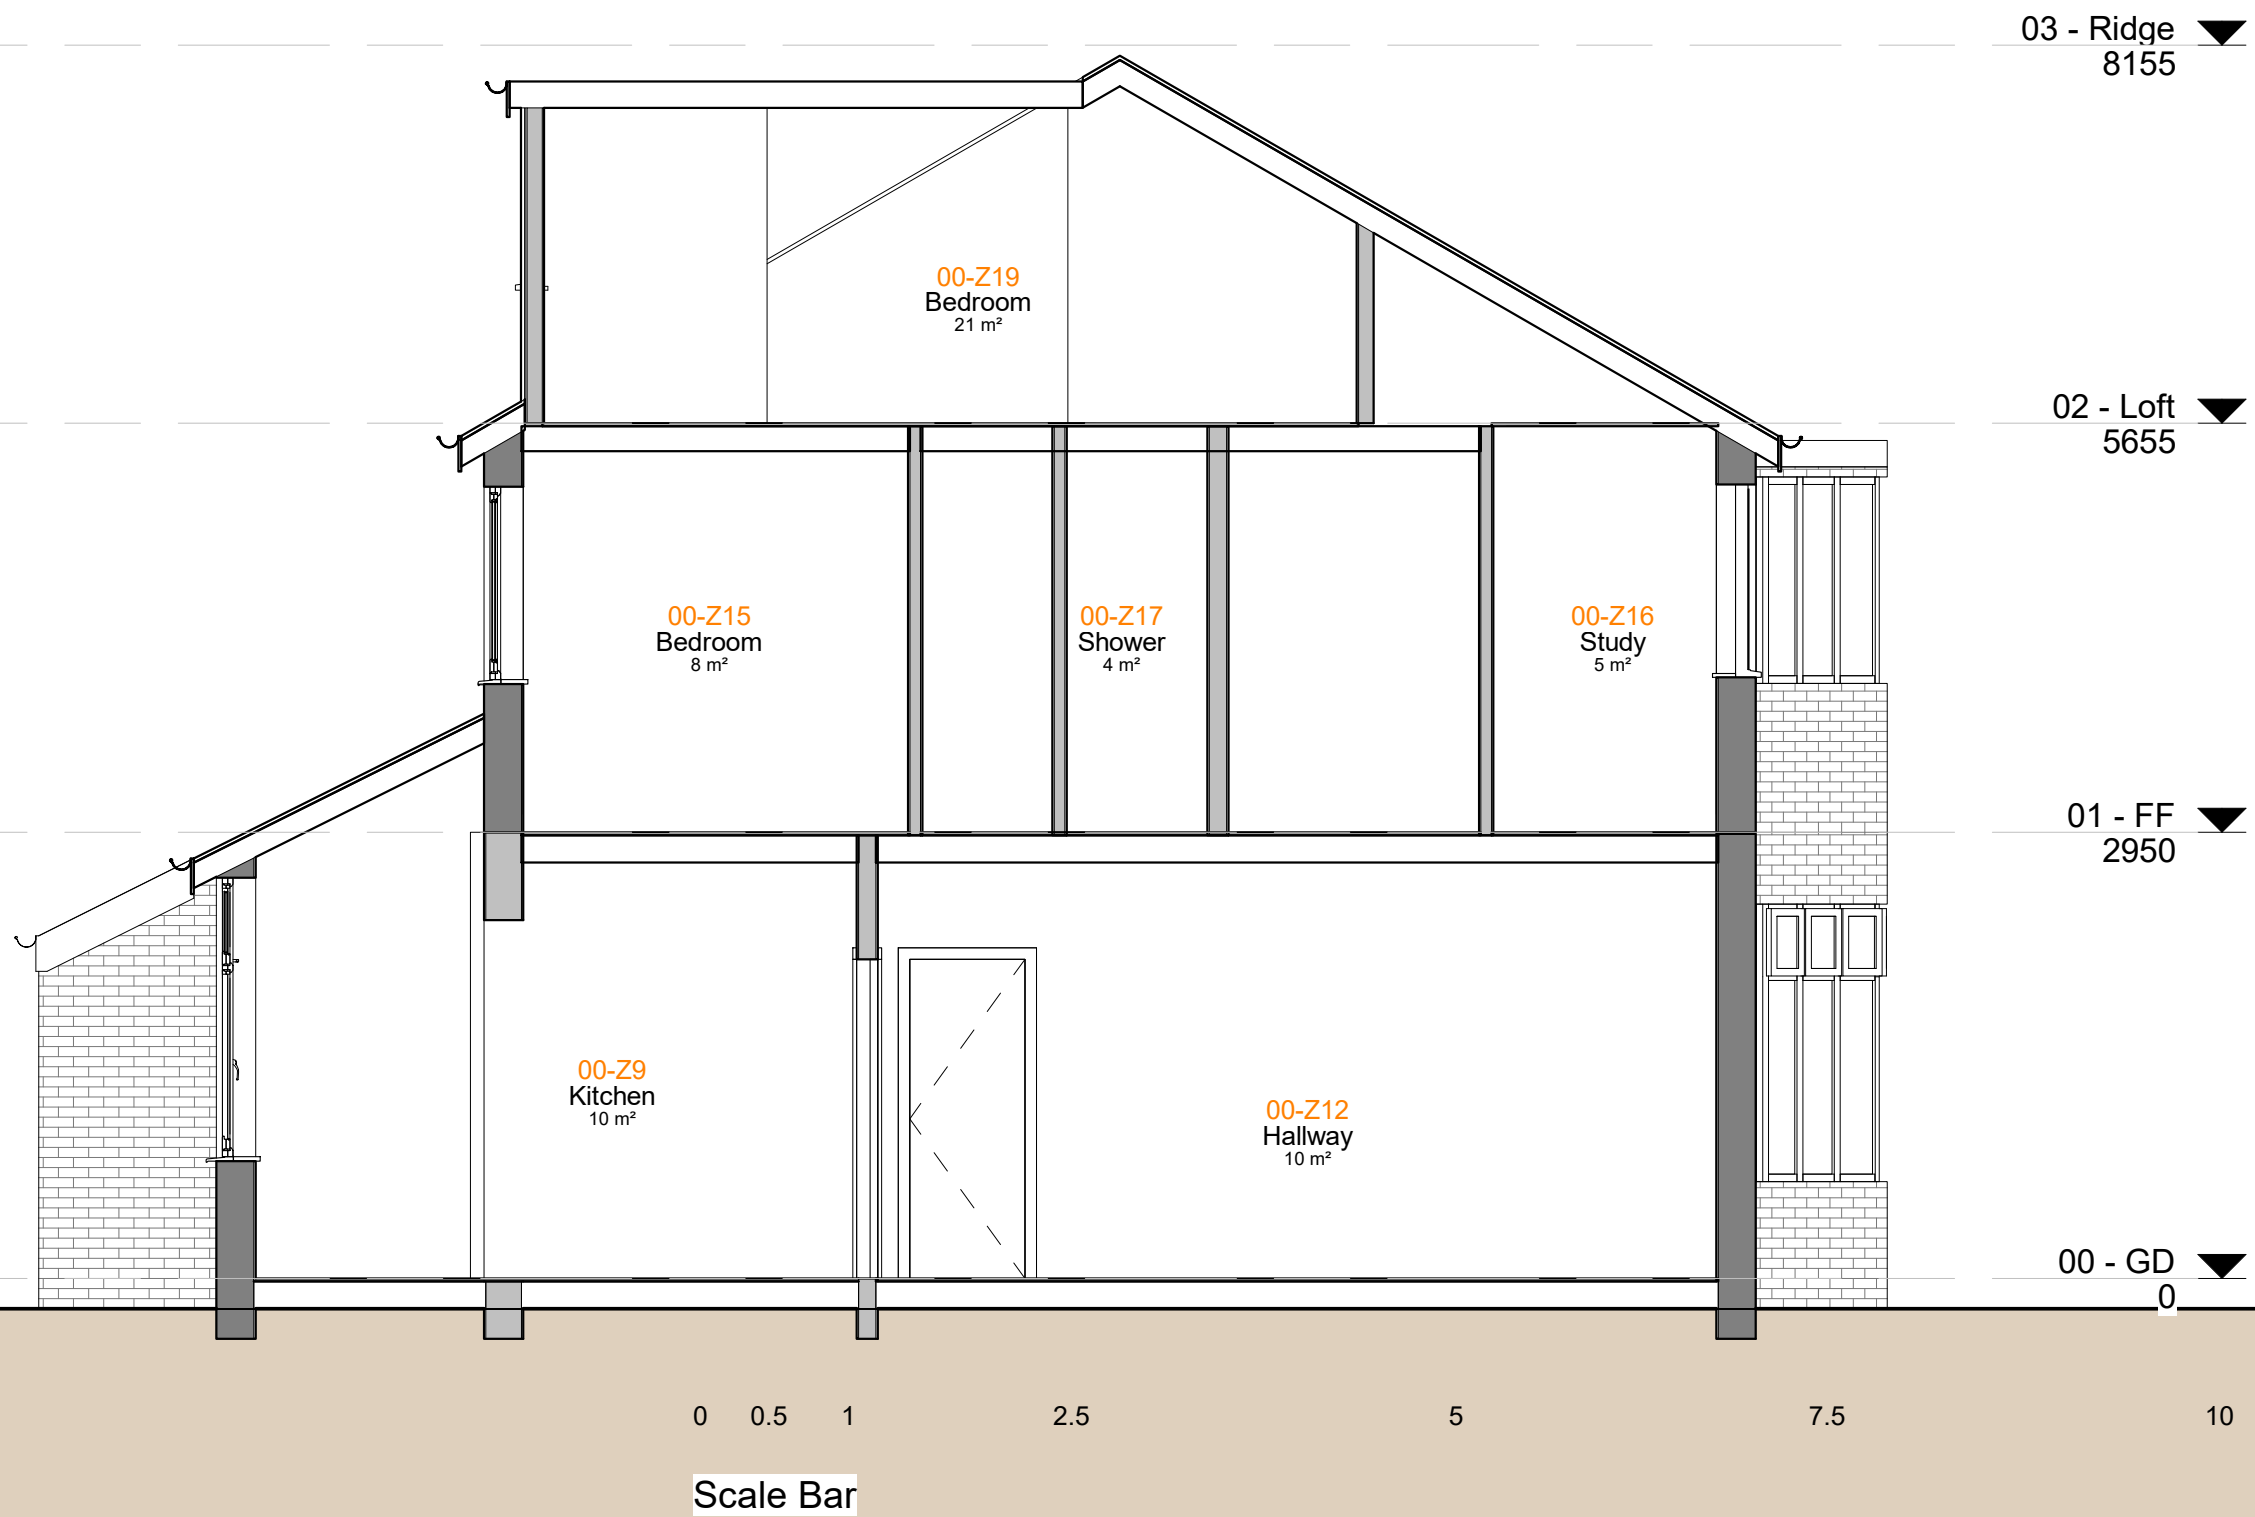

11/23/2021 10:34:52 PM



Client Name	Notes	Submitted For	Sheet name
X		Existing Drawing Set	EX. Section - 2
Project Address		Project Stage	Page No.
X		Creation Pack	Issue Number
			Approver
			Date 19/07/2017
			Scale 1 : 50
			Page- A3
			MP XXX



03 - Ridge ▼
8155

02 - Loft ▼
5655

01 - FF ▼
2950

00 - GD ▼
0

0 0.5 1 2.5 5 7.5 10

Scale Bar

End of Report

Thank You!